



STATION 08 - HANOVER PARK
38 400 SALES KIOSK POD 1 - SOUTH ELEVATION

Scale 1:50

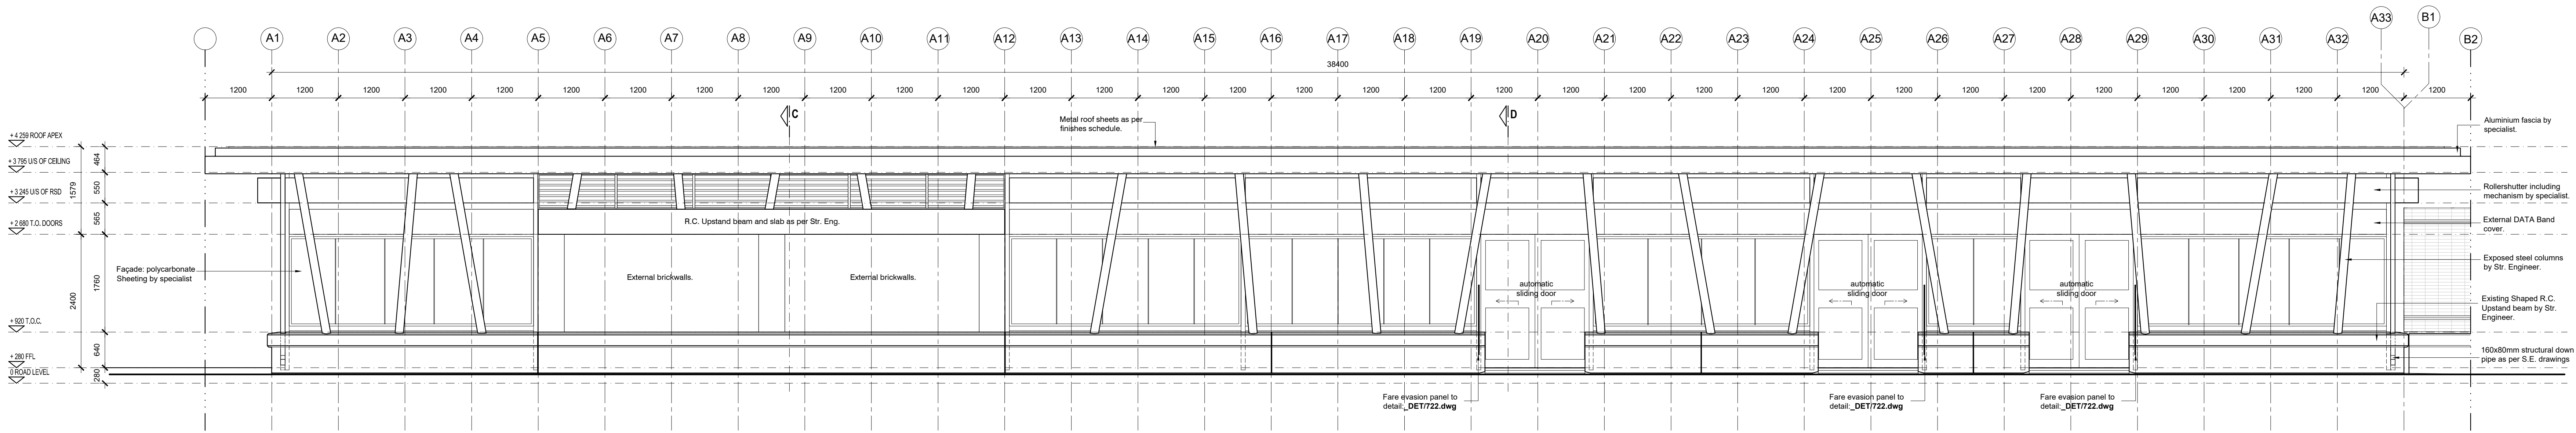

STATION 08 - HANOVER PARK
38 400 SALES KIOSK POD 1 - NORTH ELEVATION

Scale 1:50


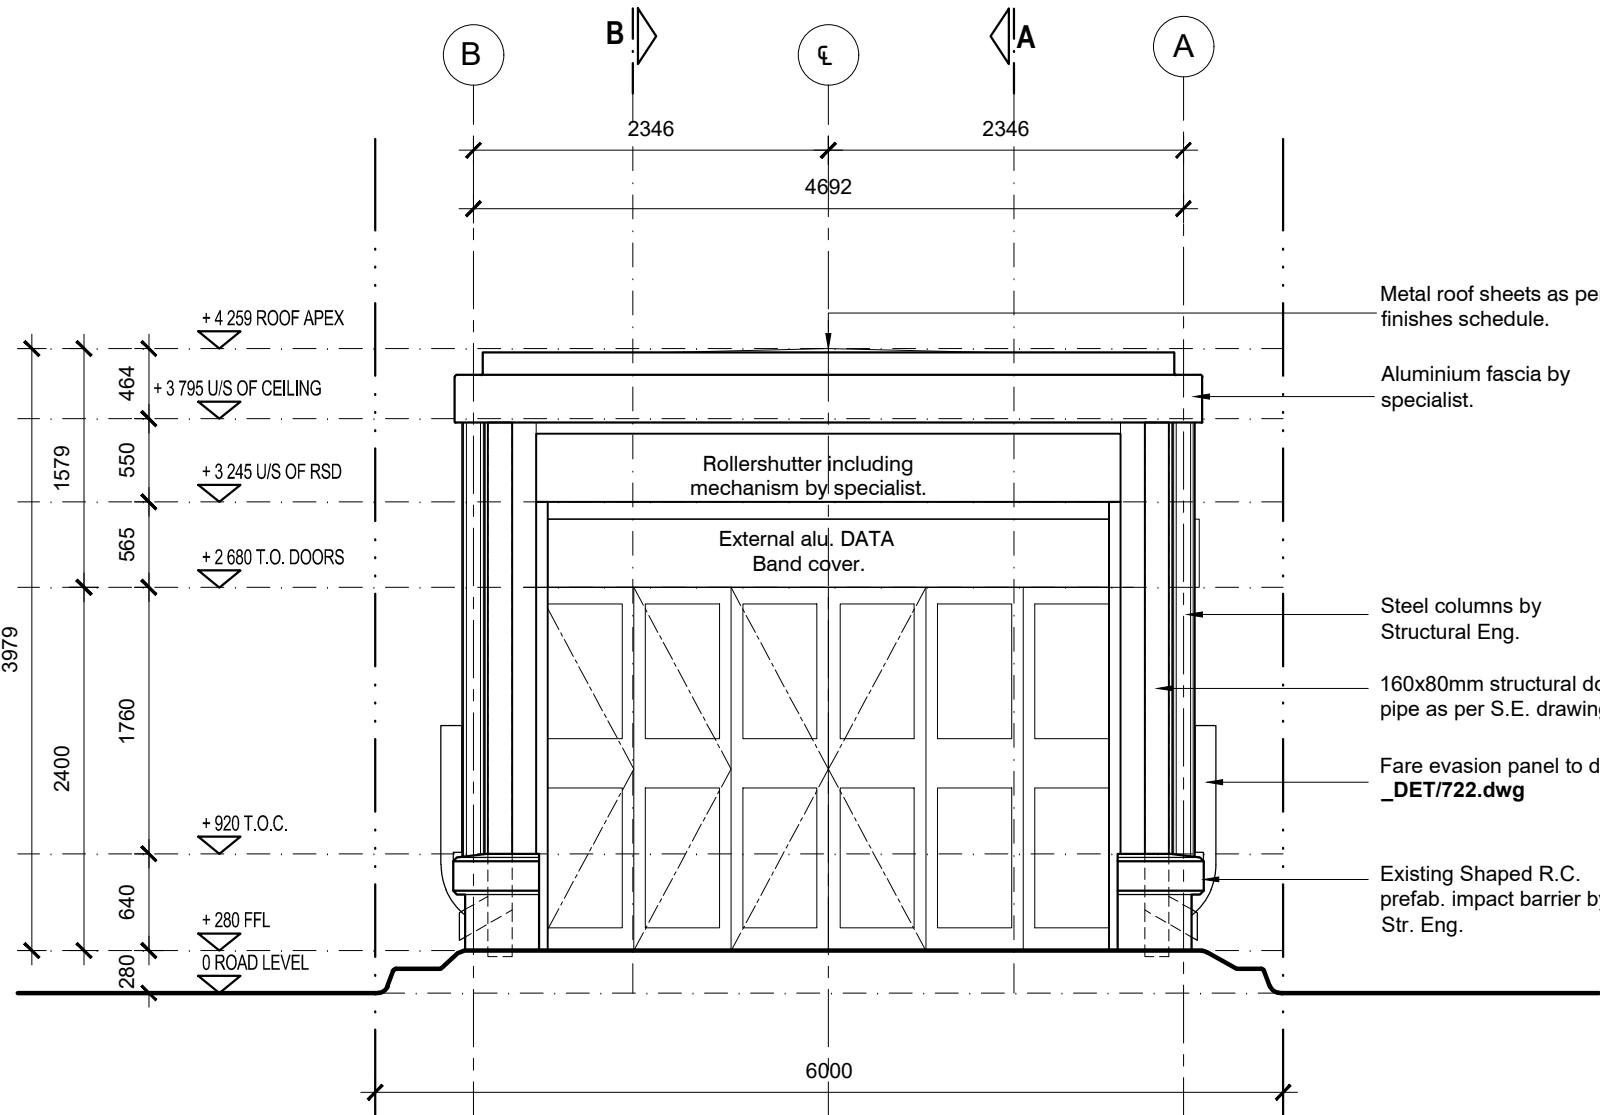


STATION 08 - HANOVER PARK
38 400 SALES KIOSK POD 1 - WEST ELEVATION

Scale 1:50

STATION 08 - HANOVER PARK
38 400 SALES KIOSK POD 1 - EAST ELEVATION

Scale 1:50

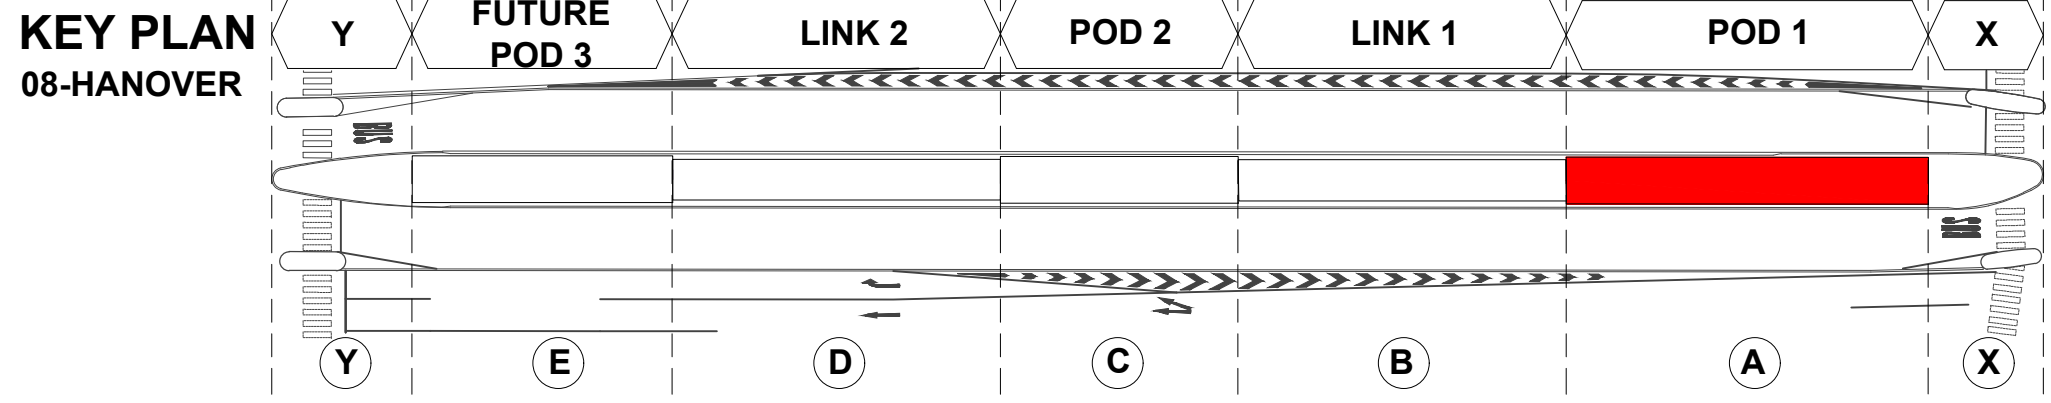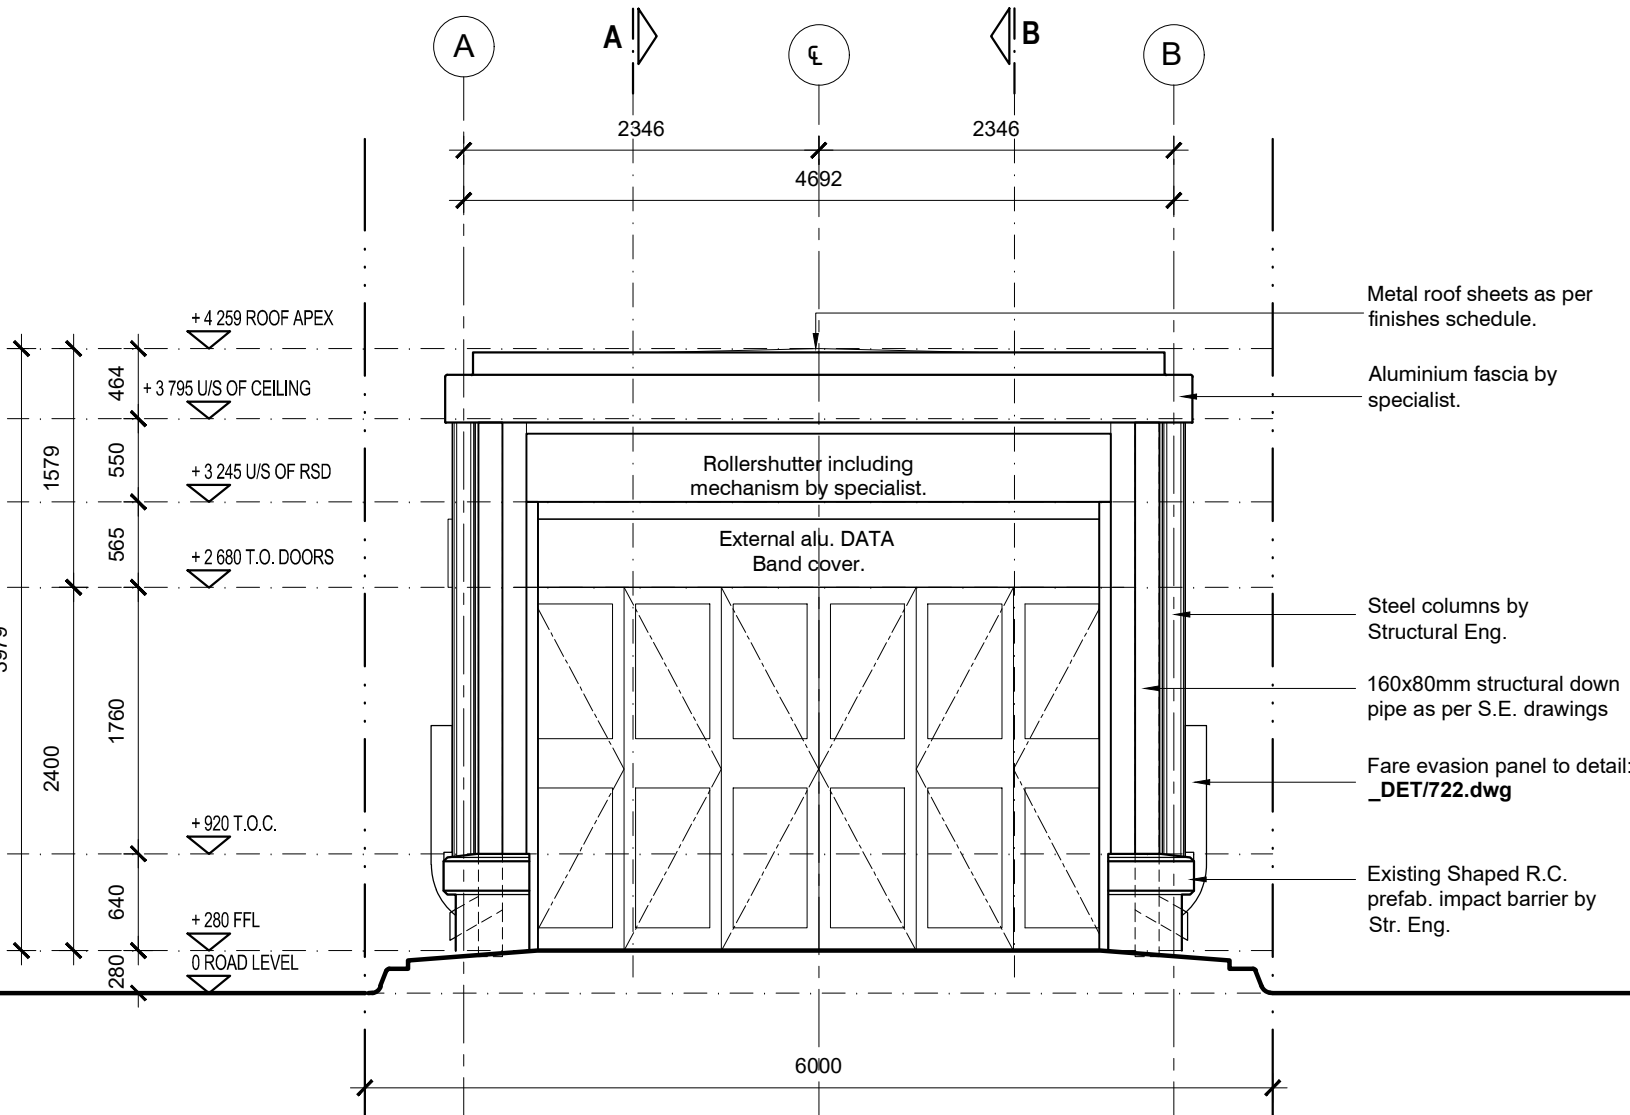


NOTE:
All existing floor finishes to be removed
and made good to receive new floor
finish as per project specification.

- GENERAL NOTES:
1. The copyright of this drawing is the property of the City of Cape Town.
 2. All work is to be carried out strictly in accordance with the National Building Regulations and Municipal / Local Authority Regulations. Municipal requirements and those of other authorities must be adhered to.
 3. Only figured dimensions to be used, do not scale.
 4. The Architect accepts no responsibility for errors resulting from misinterpretation of the drawings.
 5. The contractor and sub-contractor are to check all relevant details, levels and dimensions on site and in the contract documents prior to commencement of work on site or manufacture of any components. Any queries or discrepancies are to be reported immediately to Architects in writing.
 6. Setting out positions as per architects' drawings to be certified by a registered land surveyor prior to the commencement of any works.
 7. All dimensions are given in millimetres.
 8. Any materials, fittings, furnishings, etc., described under a trade name, catalogue number or reference are to be either exactly as described or one to be, in the Architect's sole opinion, of equal quality and specification in all respects, as those described. The Architect's approval must be obtained in writing for departure from the original description before submission of tenders, or before manufacturing and/or building in.
 9. All materials to be applied in accordance with respective manufacturers' directives and specifications.
 10. Foundations, soil conditions and foundation hierarchies to be approved by the Structural Engineer before casting of foundations commences.
 11. All structural concrete work, reinforced brickwork, retaining walls and roof construction to be to the Structural Engineer's drawings or approval.
 12. Waterproofing - Waterproofing and sealing to be done by specialists in the field as approved by the manufacturer of the material.
 13. The Architect requires samples, mock-ups and specialist feedback to be provided in order to ensure that the work is done to a standard to all parties' agreement, and to avoid any loss in time due to rectification of unsatisfactory documentation or work.

REVISION HISTORY:			
REV	DATE	DESCRIPTION	BY
A	2024-07-31	FOR CONSTRUCTION	CM

- T - Tender
P - Preliminary
CT - Civils Tender
SD - Site Development Plan
CS - Council Submission
WD - Construction Drawing

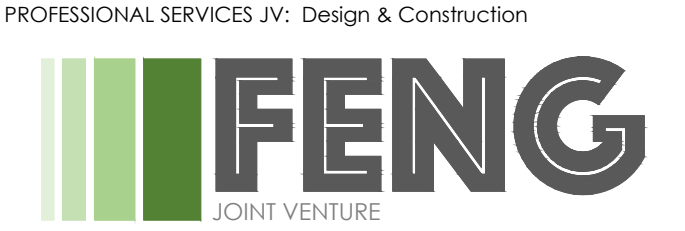

Client Name: CITY of CAPE TOWN

Project Name: IRT MSE Corridor MyCiti Stations: 234C/2020/21 Professional Services Contract

Project Address: ERF 22088, GOVAN MBEKI DRIVE & LINK ROAD, PHULUPPI

DATE	2023-01-24	CM	DESIGNER
SCALE(S)	1:50	LT	DRAWN
PAPER	A0	JS	CHECKED

FOR CONSTRUCTION 5

STATION NUMBER & NAME: 08-HANOVER STATION

DRAWING NAME: POD 01 ELEVATIONS

PROJECT NUMBER: 935 - MSEC

DRAWING NUMBER	REV.NO.
234C-08-AR-221P1	A