







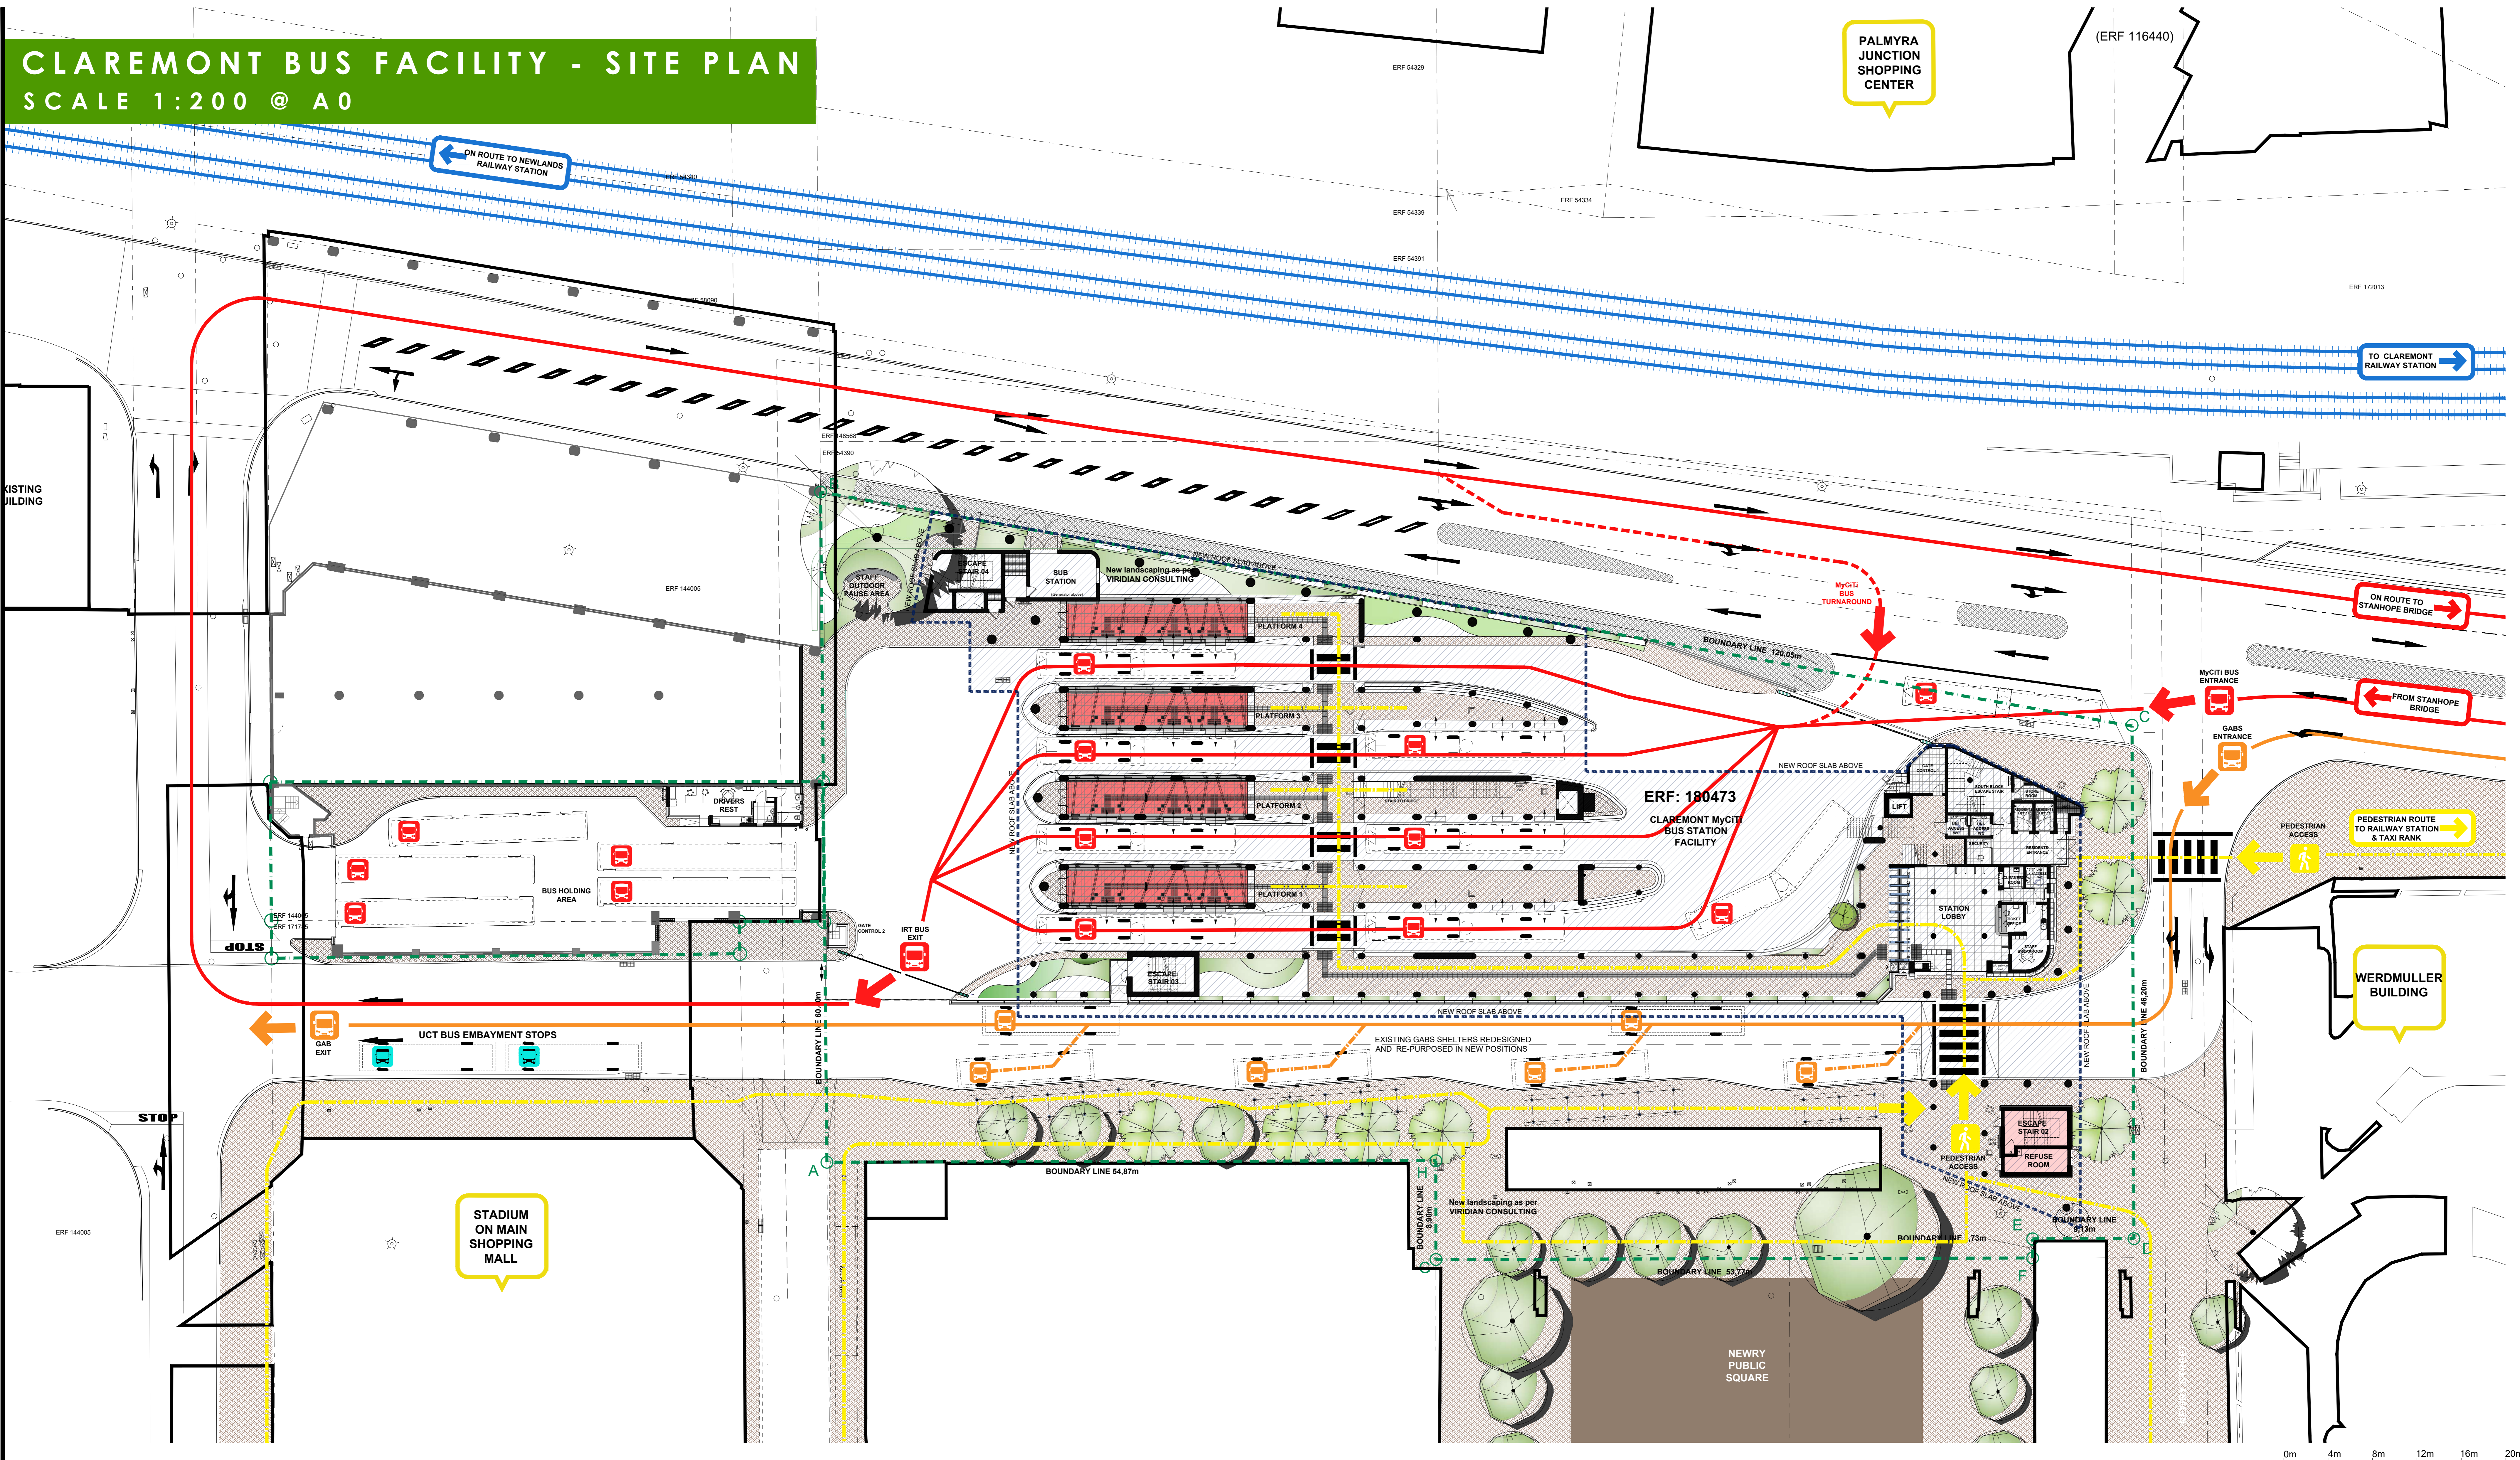

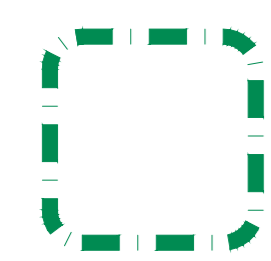


CLAREMONT BUS FACILITY - SITE PLAN


SCALE 1:200 @ A0



KEY

-  CLAREMONT MyCiti BUS STATION & DRIVERS REST SITE
-  MyCiti BUS STATION FACILITY
-  GOLDEN ARROW BUS (GABS)
-  PEDESTRIAN MOVEMENT ROUTES
-  UCT JAMMIE SHUTTLE SERVICES
-  CLAREMONT STATION ROOF OVER HEAD
-  MyCiti BRT BUS ROUTE
-  GOLDEN ARROW BUS ROUTE
-  PEDESTRIAN ROUTES
-  RAILWAY LINE

OPEN DAY FOR THE PROPOSED UPGRADE TO THE CLAREMONT BUS FACILITY
- OCTOBER 2022

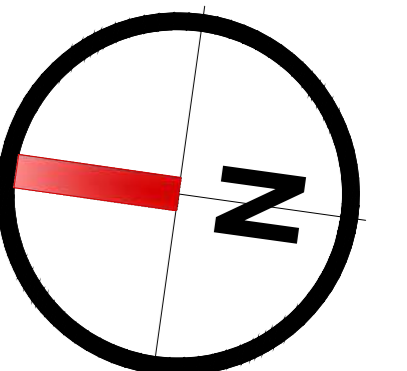

CLIENT
CITY OF CAPE TOWN
ISIXEKO SASEKAPA
STAD KAAPSTAD

PROFESSIONAL SERVICES JV - Design & Construction
FENG
JOINT VENTURE

ARCHITECTS
ebesa
ARCHITECTS & INTERIORS
WESTERN CAPE
1000/1001 BULLDOG, LEVEL 5, BELLA ROSA VILLAGE
100 DORSETVILLE AVENUE & BELLA ROSA STREET, BELLEVUE, 7800
P.O. BOX 114, DUNE 6, WOODBURN, 7800