


LOCALITY MAP

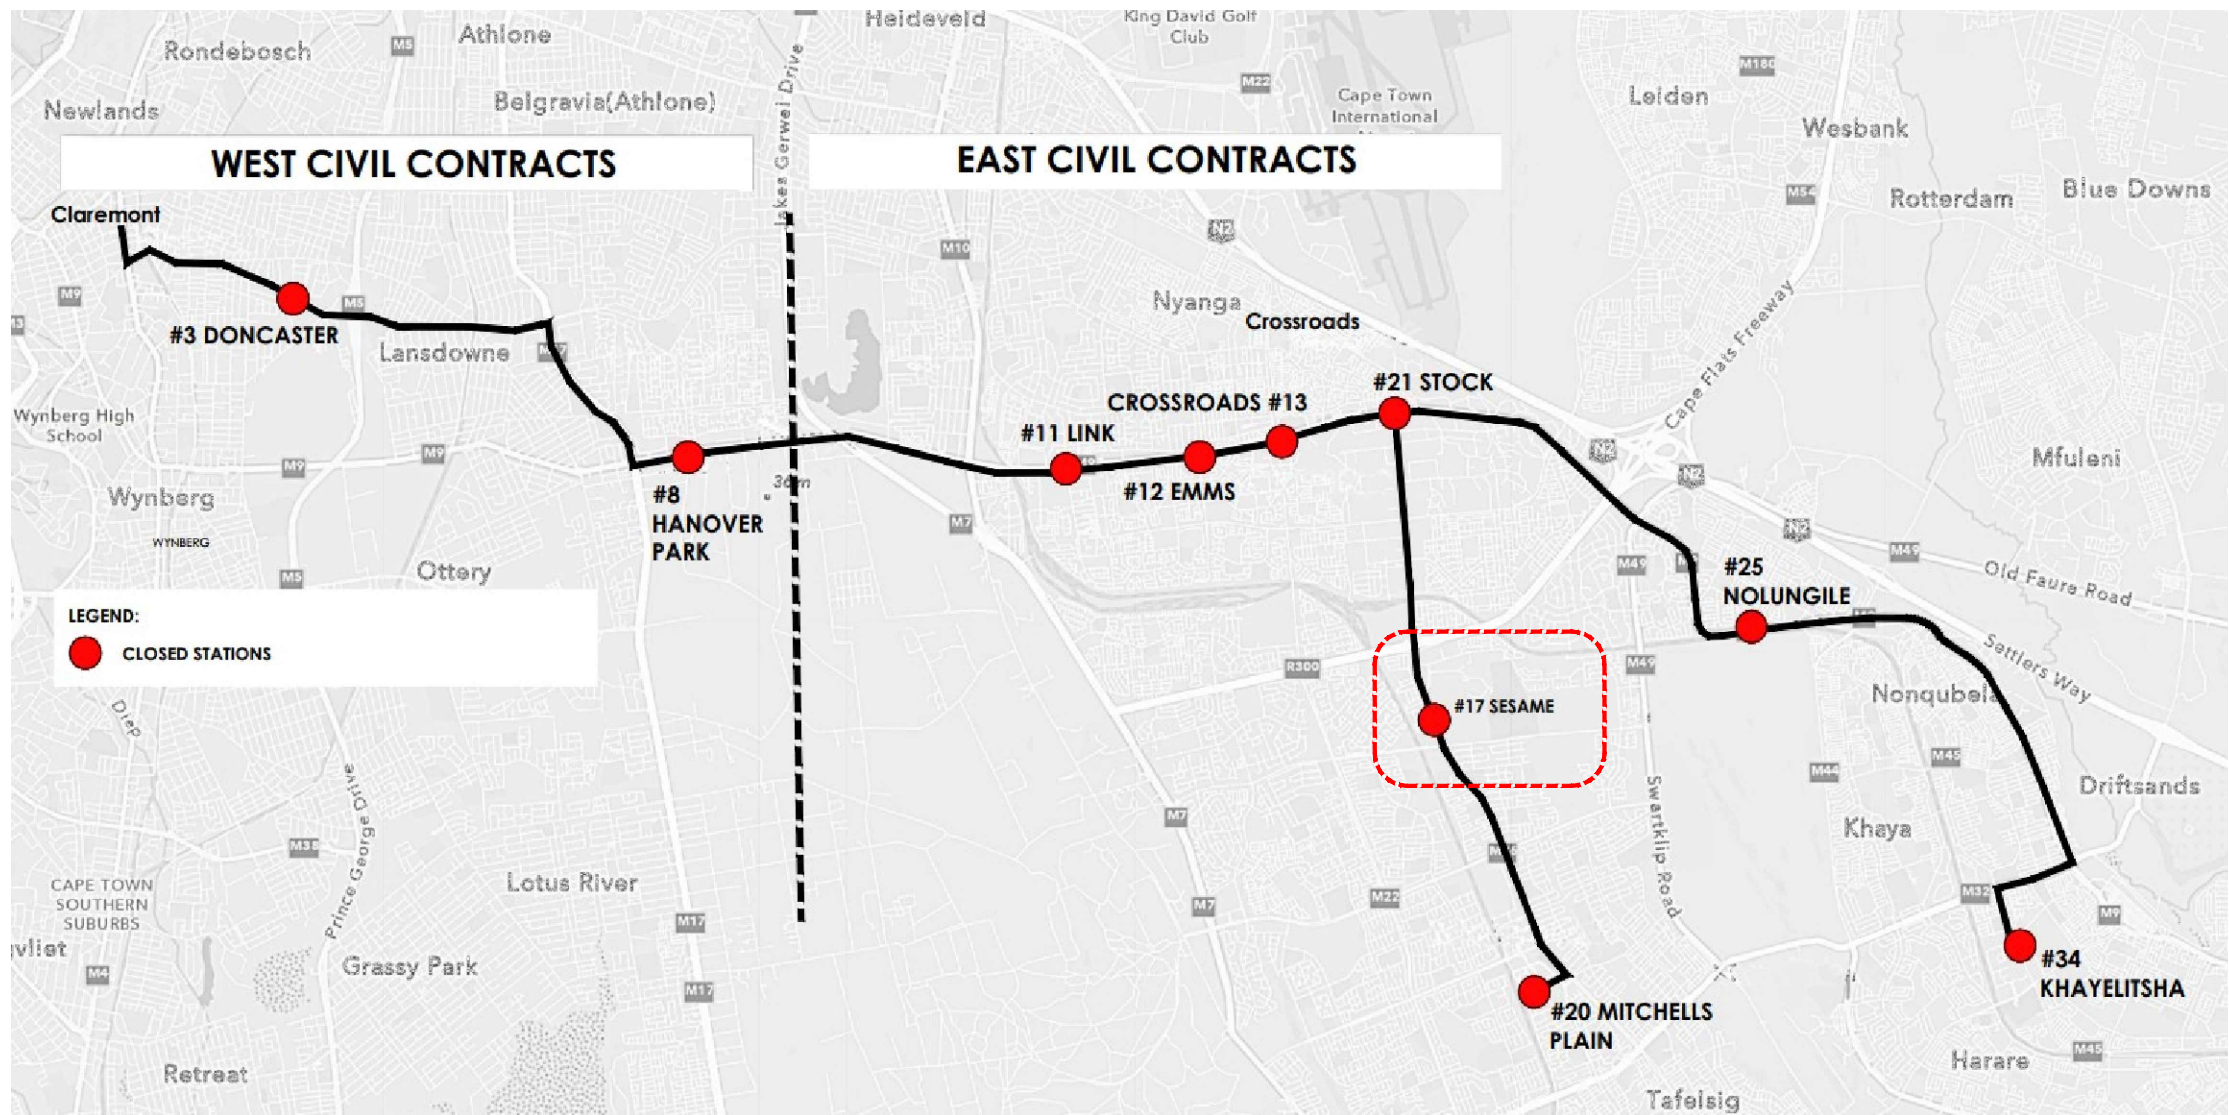

KEY : ARTWORK ALLOCATION




17-SESAME LOCALITY PLAN




VINYL ARTWORK PERSPECTIVE




MURAL ARTWORK PERSPECTIVE

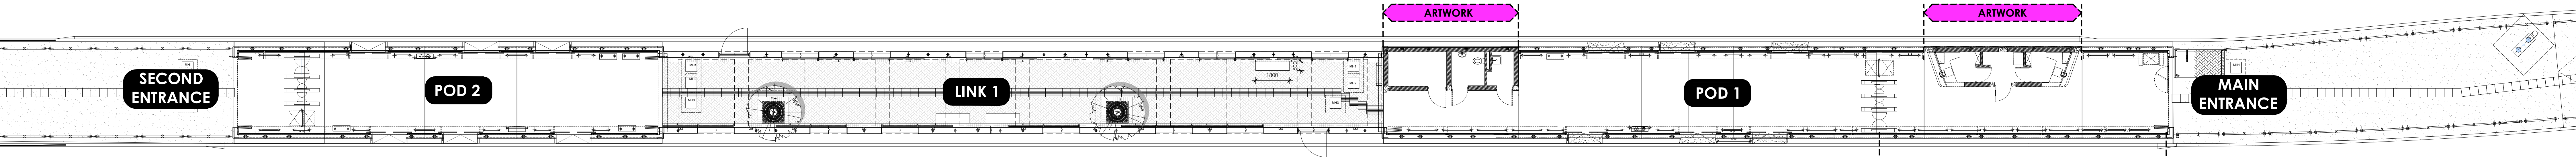

STATION 17 - SESAME
STATION LAYOUT
Scale 1:100

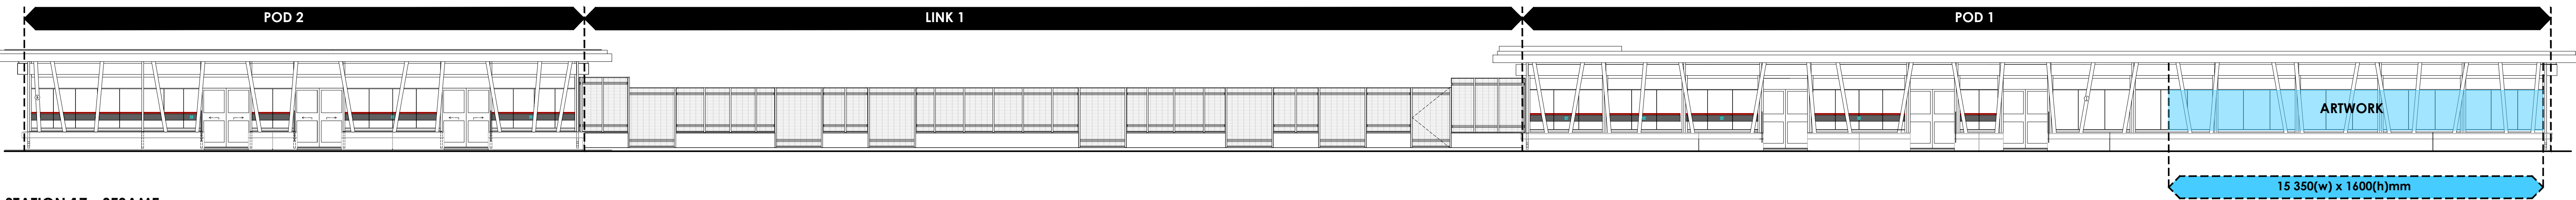

STATION 17 - SESAME
WEST ELEVATION
Scale 1:100

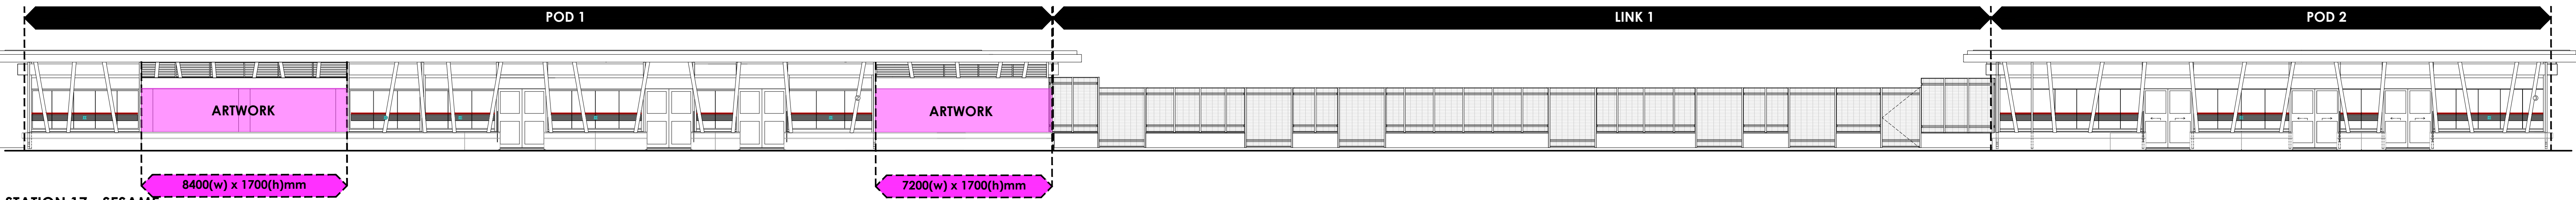

STATION 17 - SESAME
EAST ELEVATION
Scale 1:100