



CLAREMONT BUS FACILITY - Sectional Elevation
SCALE 1:100 @ A0

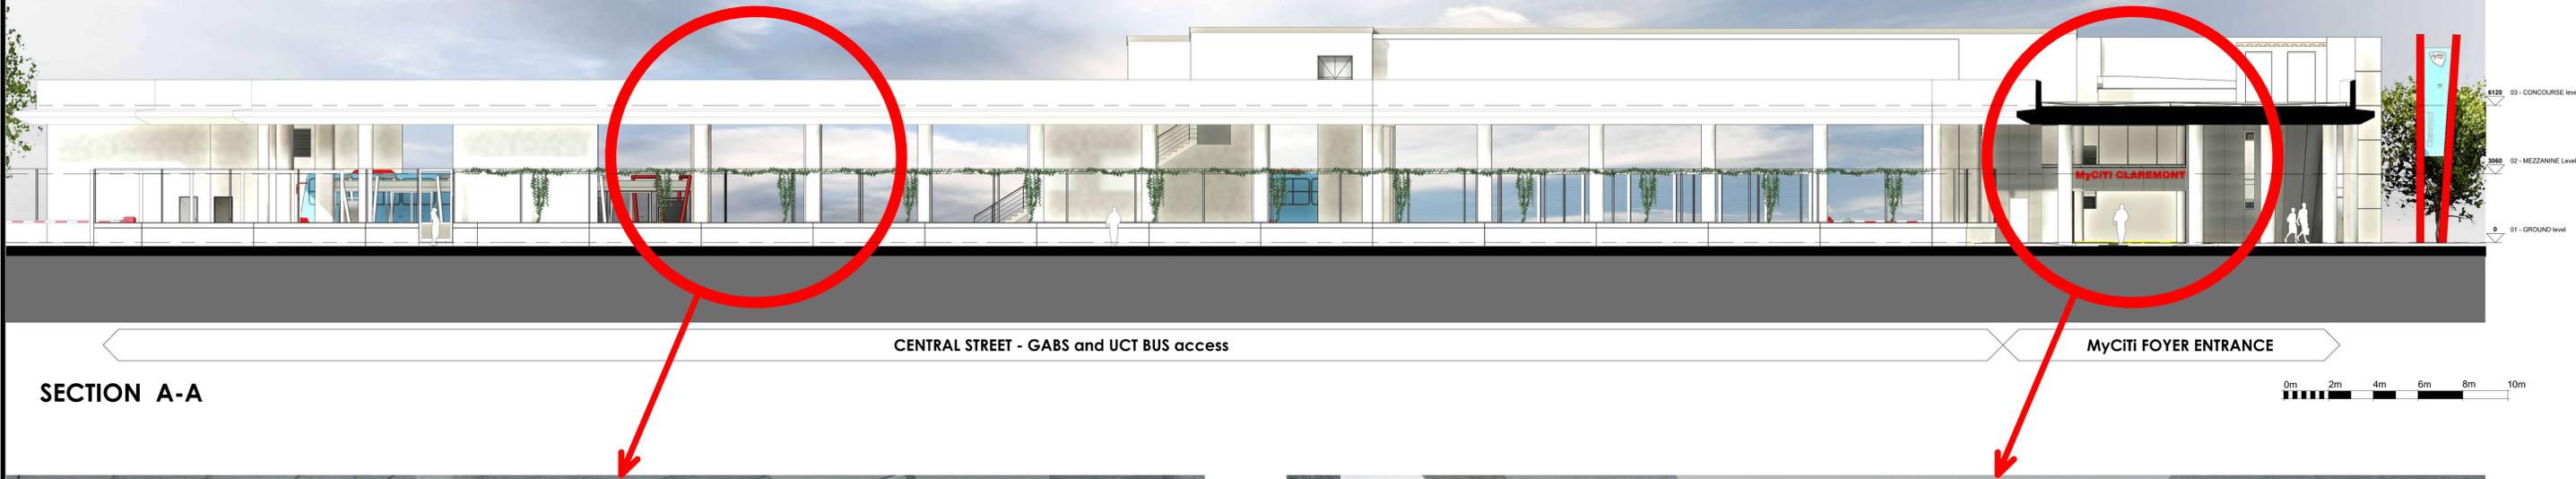

PEDESTRIAN WALKWAY TO PLATFORM

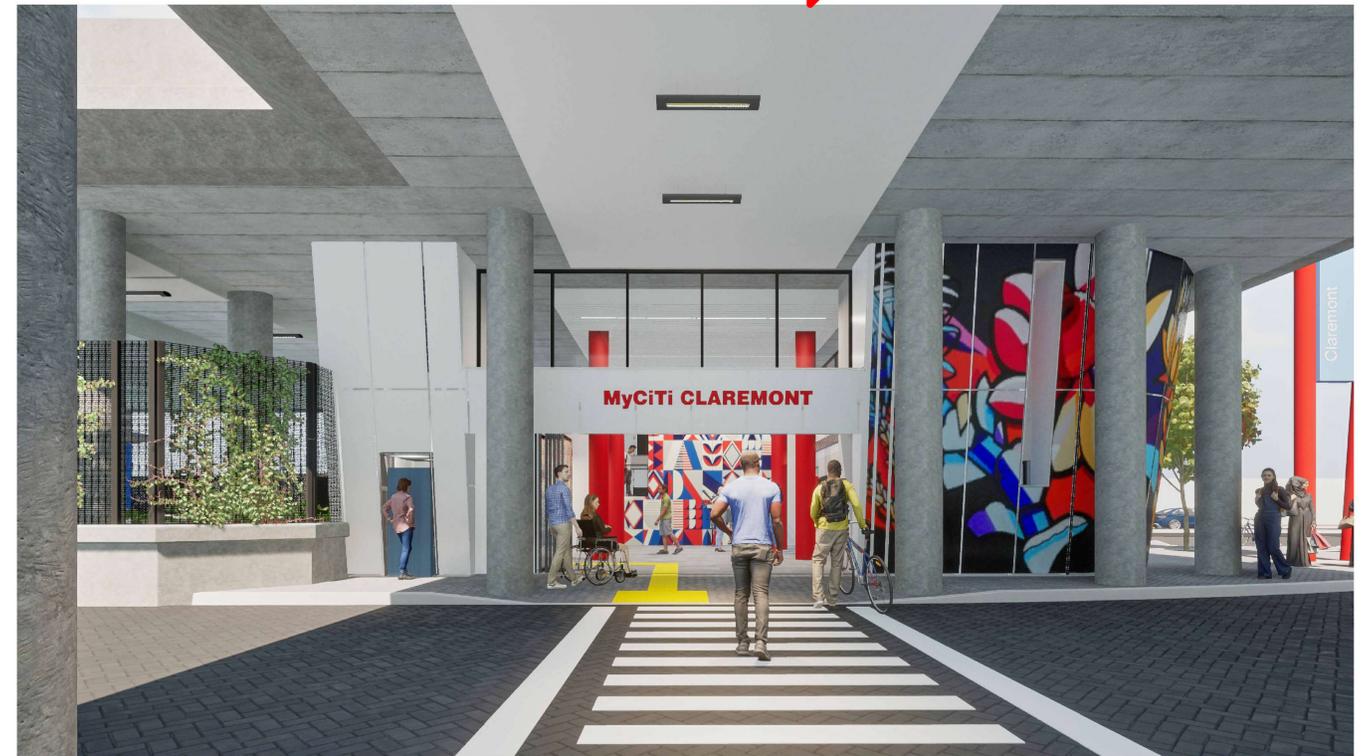

MAIN PEDESTRIAN ENTRANCE

OPEN DAY FOR THE PROPOSED UPGRADE TO THE CLAREMONT BUS FACILITY
 OCTOBER 2022

