


SCALE 1:50


MAIN ROAD (M4) AND

**BRODIE ROAD** 

PROPOSED CARRIAGEWAY

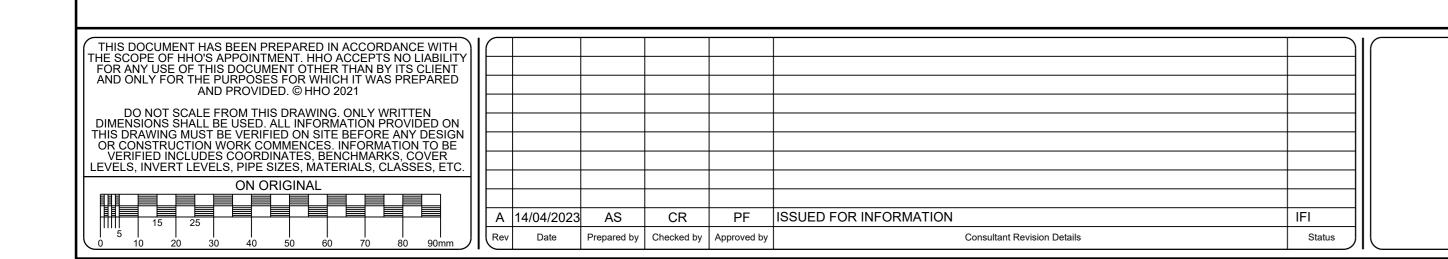



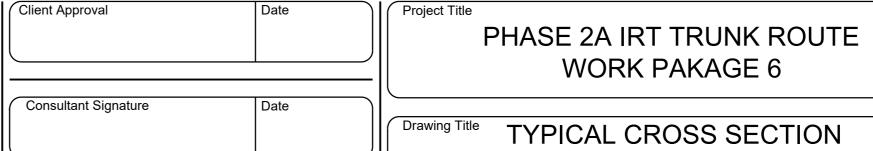



14 FLOOR, THE TOWERS SOUTH

CAPE TOWN, SOUTH AFRICA 8001

2 HERTZOG BOULEVARD

|  | 1:50 @ A0                          |
|--|------------------------------------|
| TEL: +27 21 425 2870<br>WEB: www.hho.co.za<br>AIL: enquiries@hho.co.za | Drawing Number HHO-220021-700-1101 |

Client Number