


THIS DOCUMENT HAS BEEN PREPARED IN ACCORDANCE WITH THE SCOPE OF HHO'S APPOINTMENT. HHO ACCEPTS NO LIABILITY FOR ANY USE OF THIS DOCUMENT OTHER THAN BY ITS CLIENT AND ONLY FOR THE PURPOSES FOR WHICH IT WAS PREPARED AND PROVIDED. © HHO 2021

DO NOT SCALE FROM THIS DRAWING. ONLY WRITTEN DIMENSIONS SHALL BE USED. ALL INFORMATION PROVIDED ON THIS DRAWING MUST BE VERIFIED ON SITE BEFORE ANY DESIGN OR CONSTRUCTION WORK COMMENCES. INFORMATION TO BE VERIFIED INCLUDES COORDINATES, BENCHMARKS, COVER LEVELS, INVERT LEVELS, PIPE SIZES, MATERIALS, CLASSES, ETC.

ON ORIGINAL

Rev	Date	Prepared by	Checked by	Approved by	Consultant Revision Details	Status
A	14/04/2023	AS	CR	PF	ISSUED FOR INFORMATION	IF1

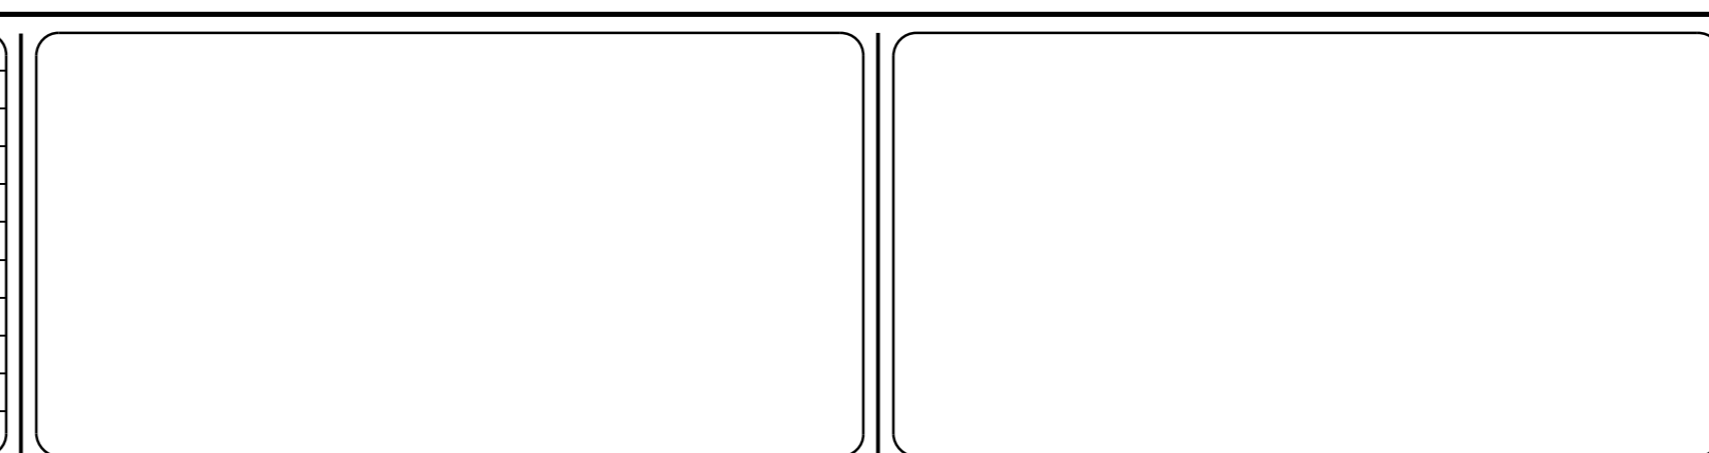

Client Approval

Client Signature

Date

Date

Project Title  
PHASE 2A IRT TRUNK ROUTE WORK PACKAGE 6

Drawing Title  
TYPICAL CROSS SECTION MAIN ROAD (M4) AND BRODIE ROAD

hh

14 FLOOR, THE TOWERS SOUTH  
2 HERTZOG BOULEVARD  
CAPE TOWN, SOUTH AFRICA  
8001

TEL: +27 21 425 2870  
WEB: www.hho.co.za  
EMAIL: enquiries@hho.co.za

Client Number	
Scale	1:50 @ A0
Drawing Number	HHO-220021-700-1102
Rev	A