


LOCALITY MAP

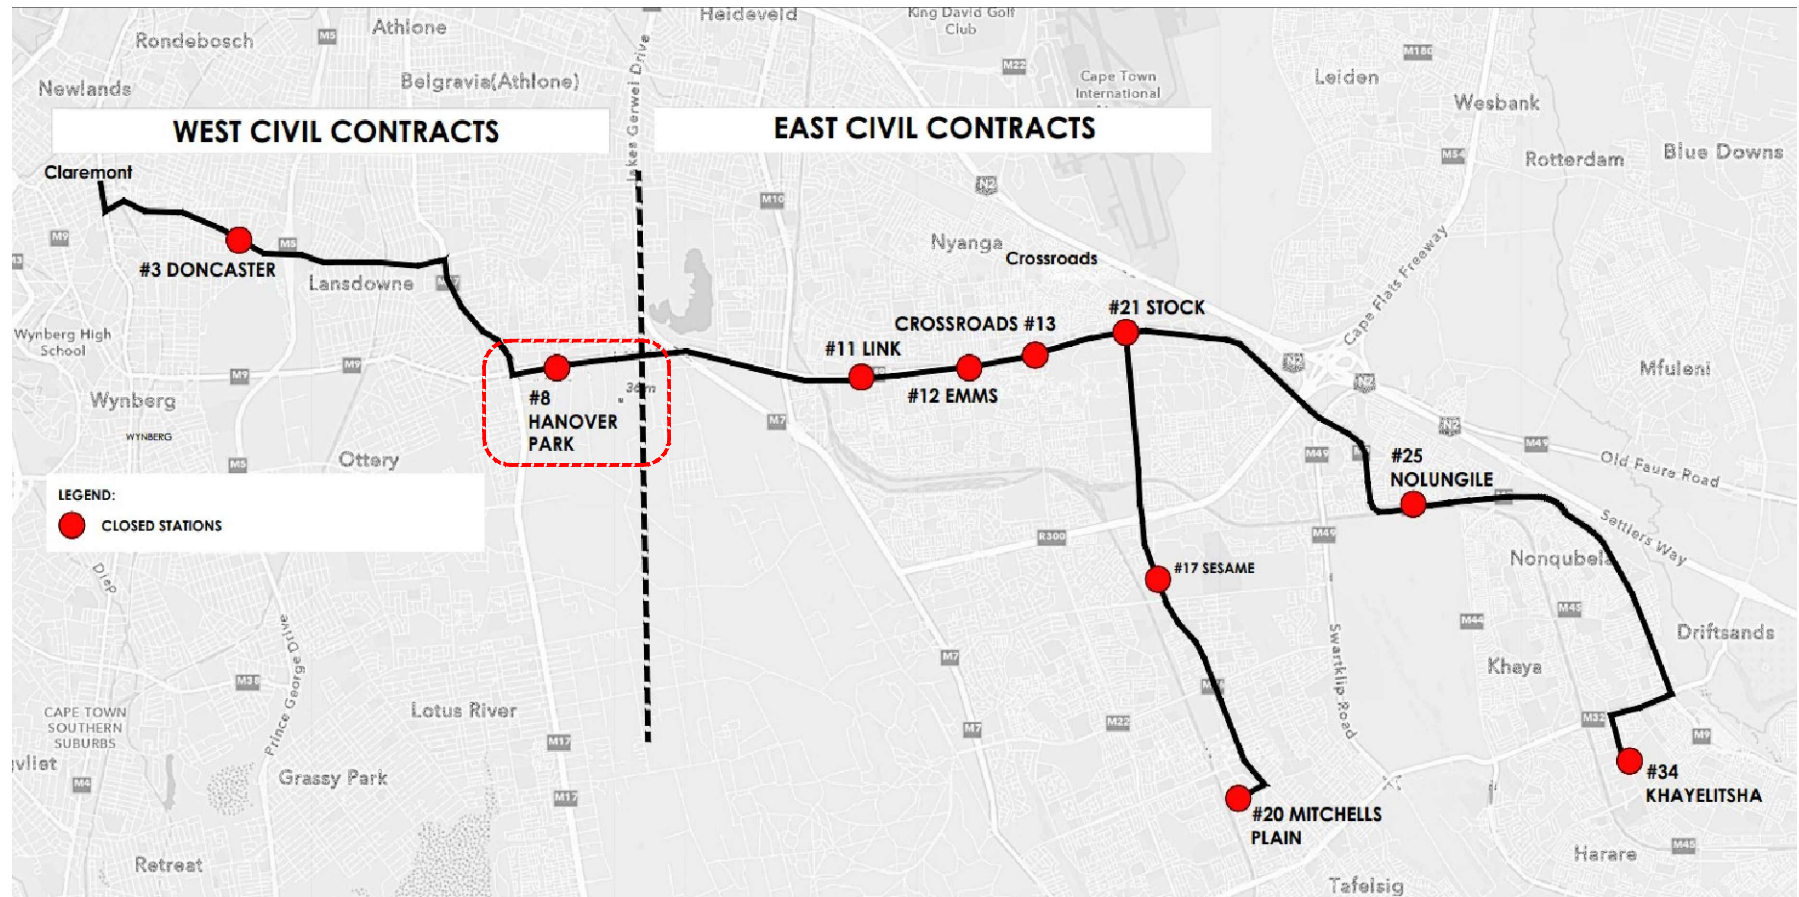

KEY : ARTWORK ALLOCATION

MURAL ART

- MOSAIC/FIRE BAKED PRINTED TILES
- PAINTED

VINYL GRAPHIC

08-HANOVER PARK LOCALITY PLAN



VINYL ARTWORK PERSPECTIVE



MURAL ARTWORK PERSPECTIVE

