
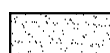
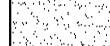
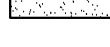


Technical drawing of a cable assembly. The drawing shows a side view of a cable with various components labeled. At the top, from left to right, are labels: Y, POD 02, LINK 01, POD 01, and X. Below these, there are two rows of labels: the first row has Y, C, B, A, and X; the second row has Y, C, B, A, and X. The cable itself is shown with a central red section and various mechanical components at the ends.

LEGEND: FLOOR FINISHES

	IN-SITU BRUSHED CONCRETE ARTEVIA HEX 75 BY SPECIALIST SUB-CONTRACTOR 25MPa
	CONCRETE SLAB 70mm THICK WITH 14mm HEX RIVER AGGREGATE WITH NO PIGMENT AND 75mm SLUMP.
	BRICK PAVING TO ARCHITECTS SPECIFICATION.
	TACTILE GUIDANCE SURFACE INDICATORS (TGSi).

-

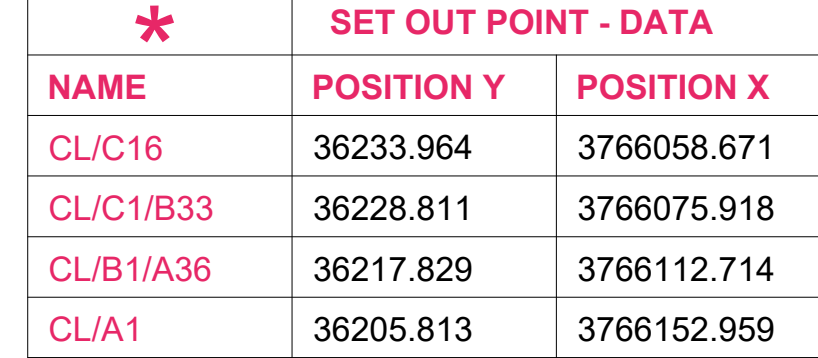

Scale 1:250



T	-	Tender
P	-	Preliminary
CT	-	Civils Tender
SD	-	Site Development Plan
CS	-	Council Submission
WD	-	Construction Drawing

PROJECT NUMBER	
935 - MSEC	
DRAWING NUMBER	REV. NO.
234C-17-AR-101	A