




CLAREMONT BUS FACILITY - Sections
SCALE 1:100 @ A0

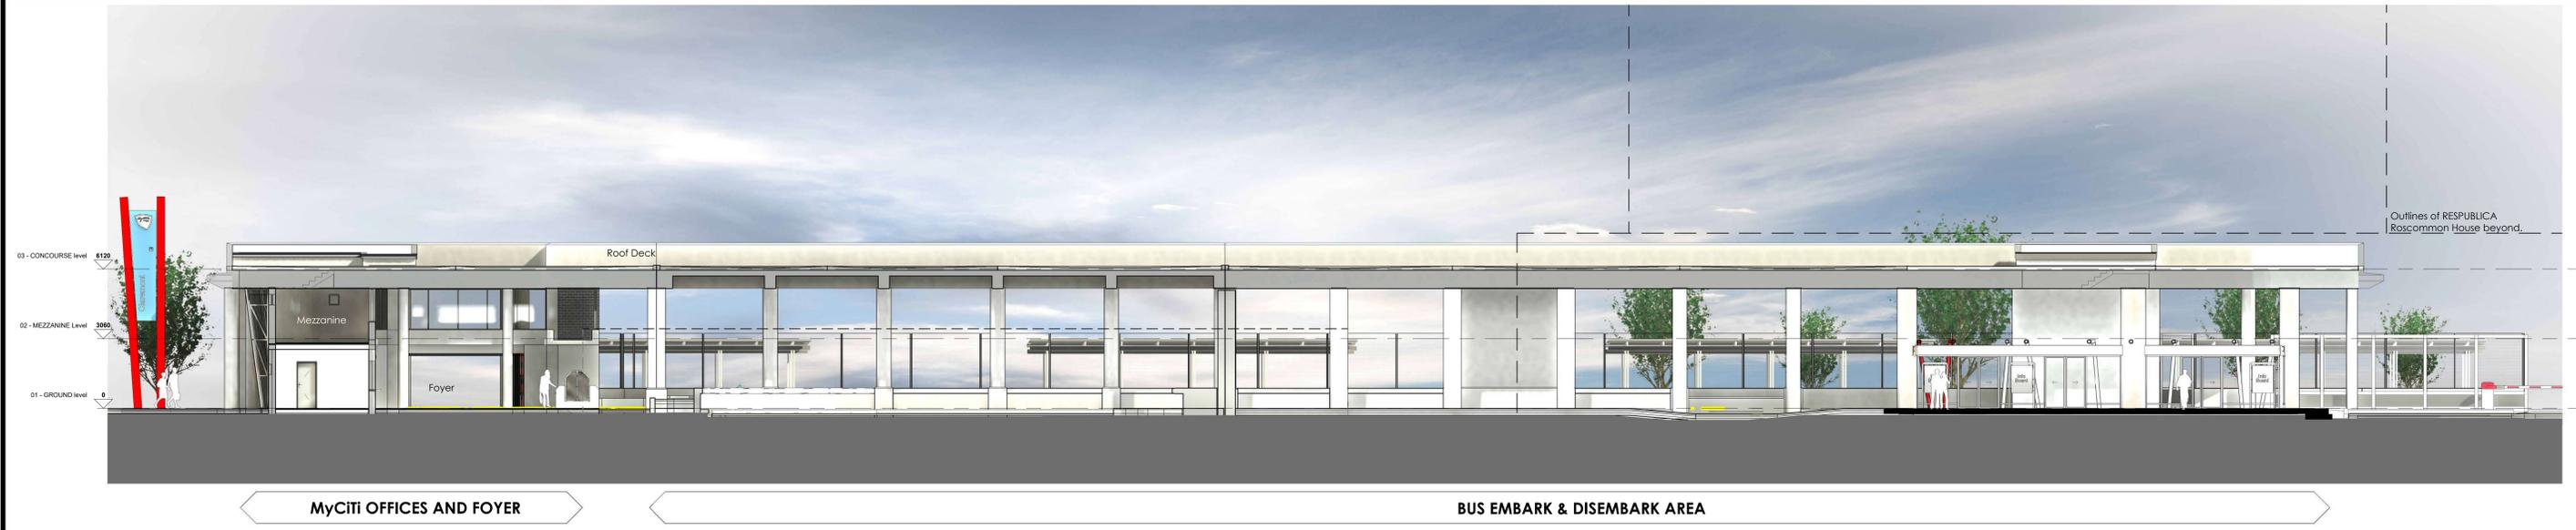

SECTION B-B

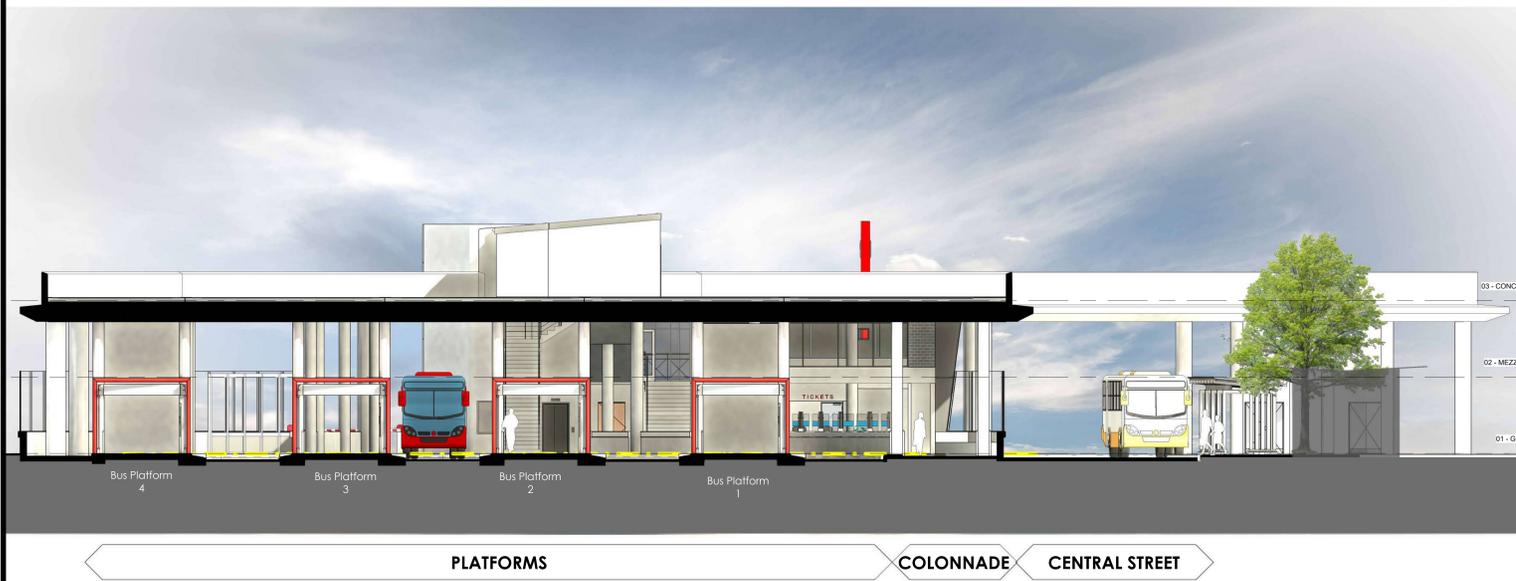

SECTION C-C

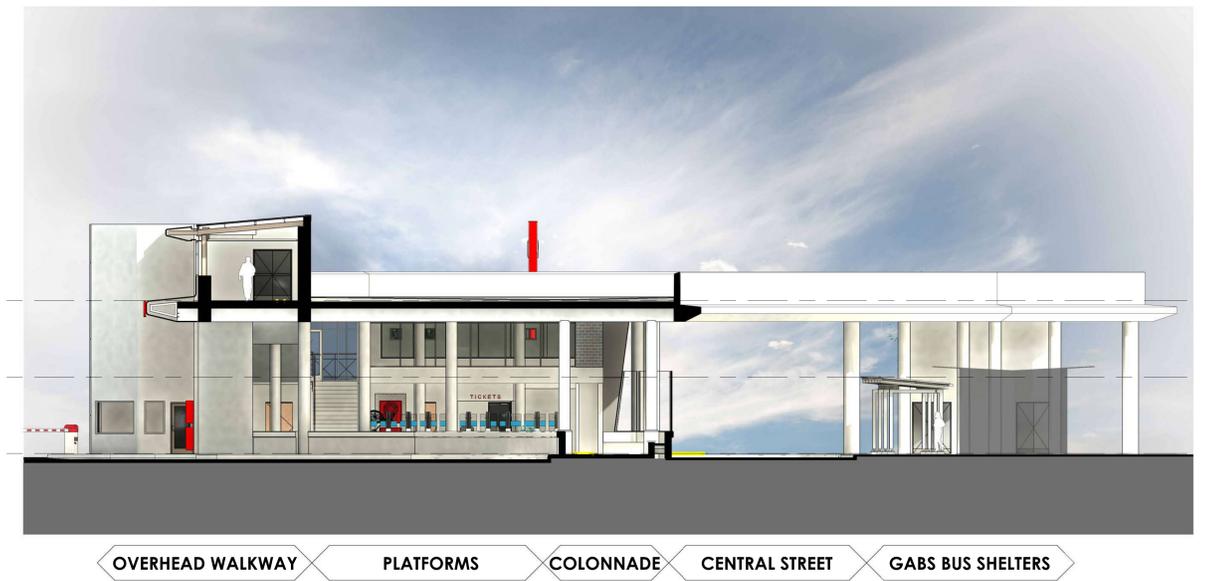

SECTION D-D



OPEN DAY FOR THE PROPOSED UPGRADE TO THE CLAREMONT BUS FACILITY
 OCTOBER 2022

