


SCALE 1:250 @ A0

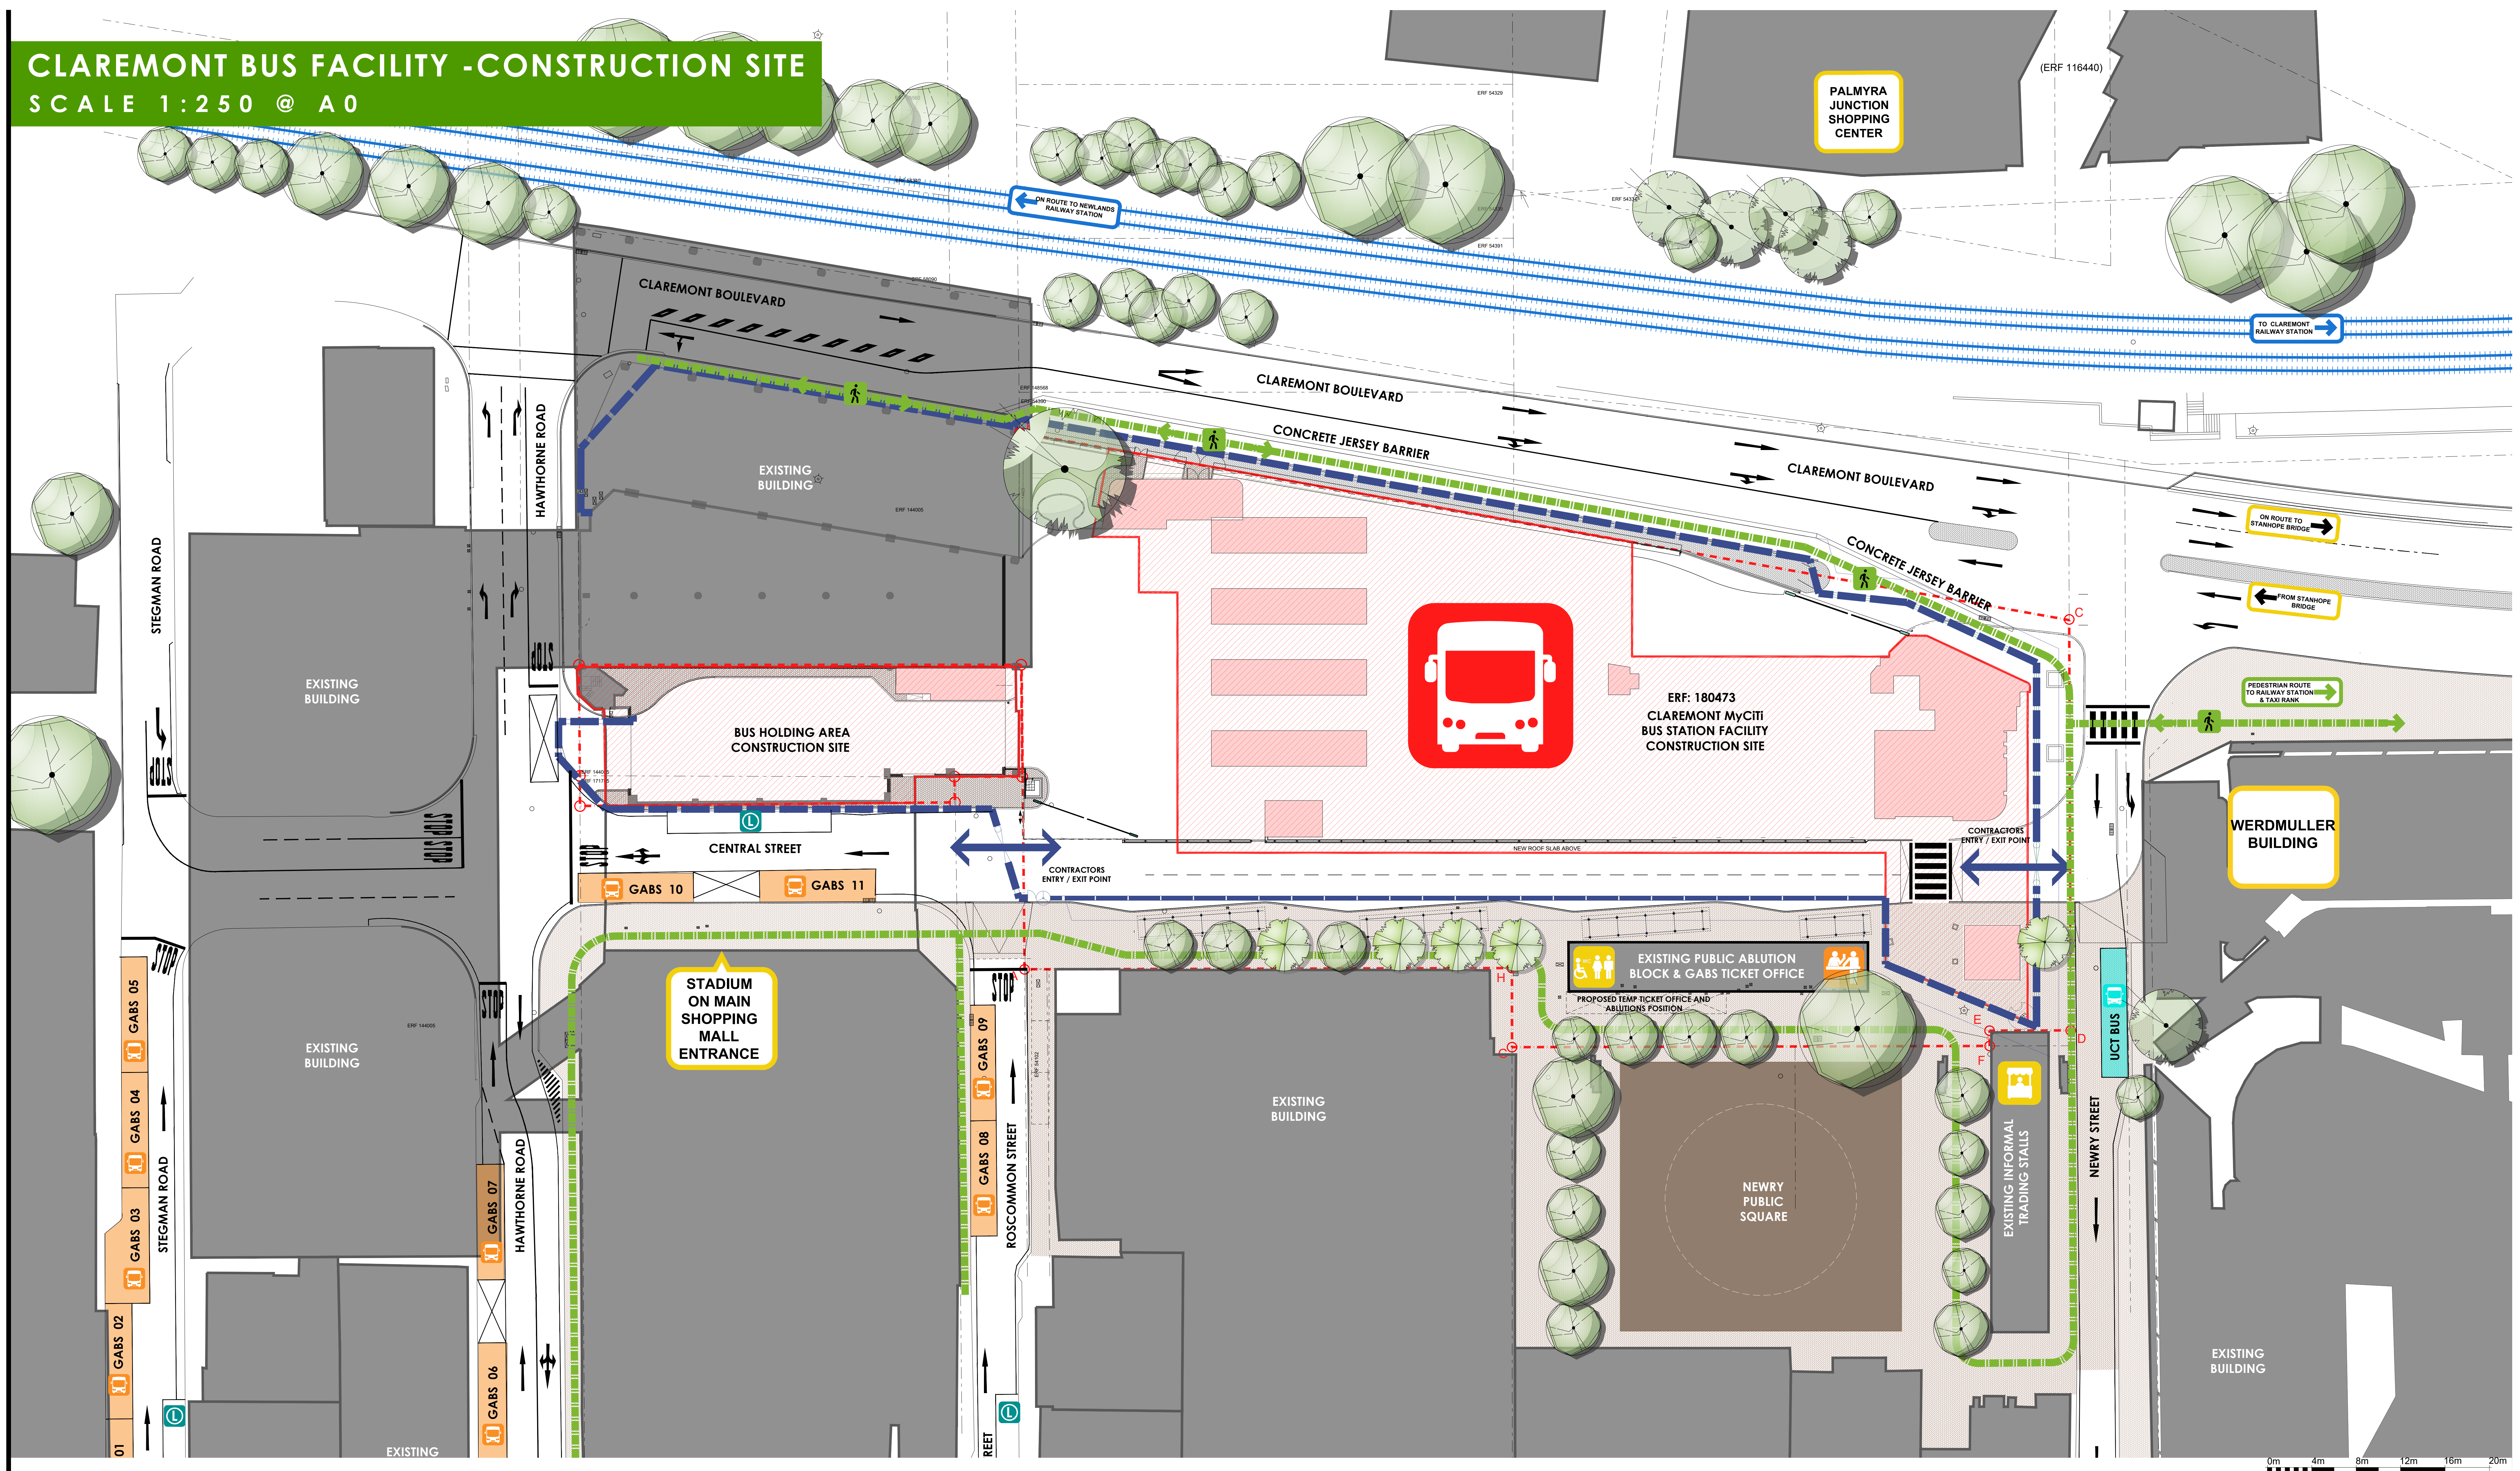

SITE BOUNDARY




MyCiTi BUS STATION FACILITY



**GOLDEN
ARROW BUS
(GABS)**



PEDESTRIAN MOVEMENT ROUTES

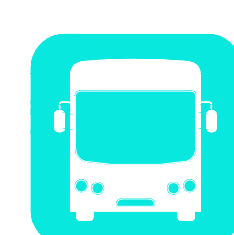



**UCT JAMMIE
SHUTTLE SERVICES**



**GABS TICKET
OFFICE**



LOADING BAY

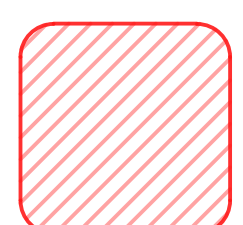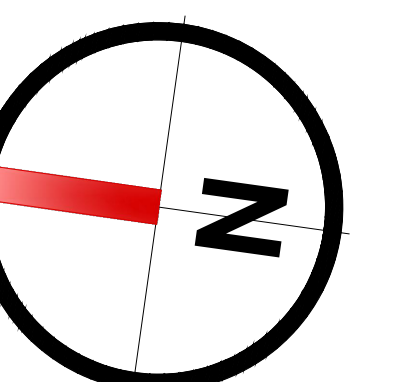

**CLAREMONT STATION &
BUS HOLDING AREA**



**CONSTRUCTION
BOUNDARY LINE**



RAILWAY LINE



PEDESTRIAN ROUTES



INFORMAL TRADING STALLS




PUBLIC TOILETS

CLIENT



Y OF CAPE TOWN
EKO SASEKAPA
D KAAPSTAD

PROFESSIONAL SERVICES JV - Design & Construction

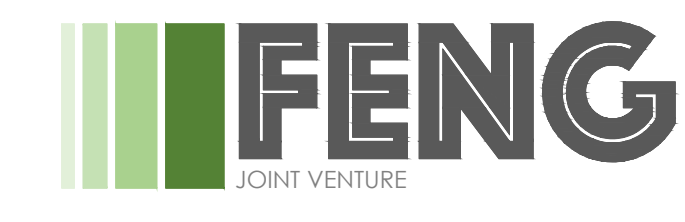

ARCHITECTS



WESTERN CAPE:
MODENA BUILDING, LEVEL 5, BELLA ROSA VILLAGE
c/o DURBANVILLE AVENUE & BELLA ROSA STREET, BELLVILLE, 7530
T: +27 21 914 2340 E: info@ebesa.co.za W: www.ebesa.co.za