




GABS & UCT SHUTTLE BAYS
SCALE 1:200 @ A0

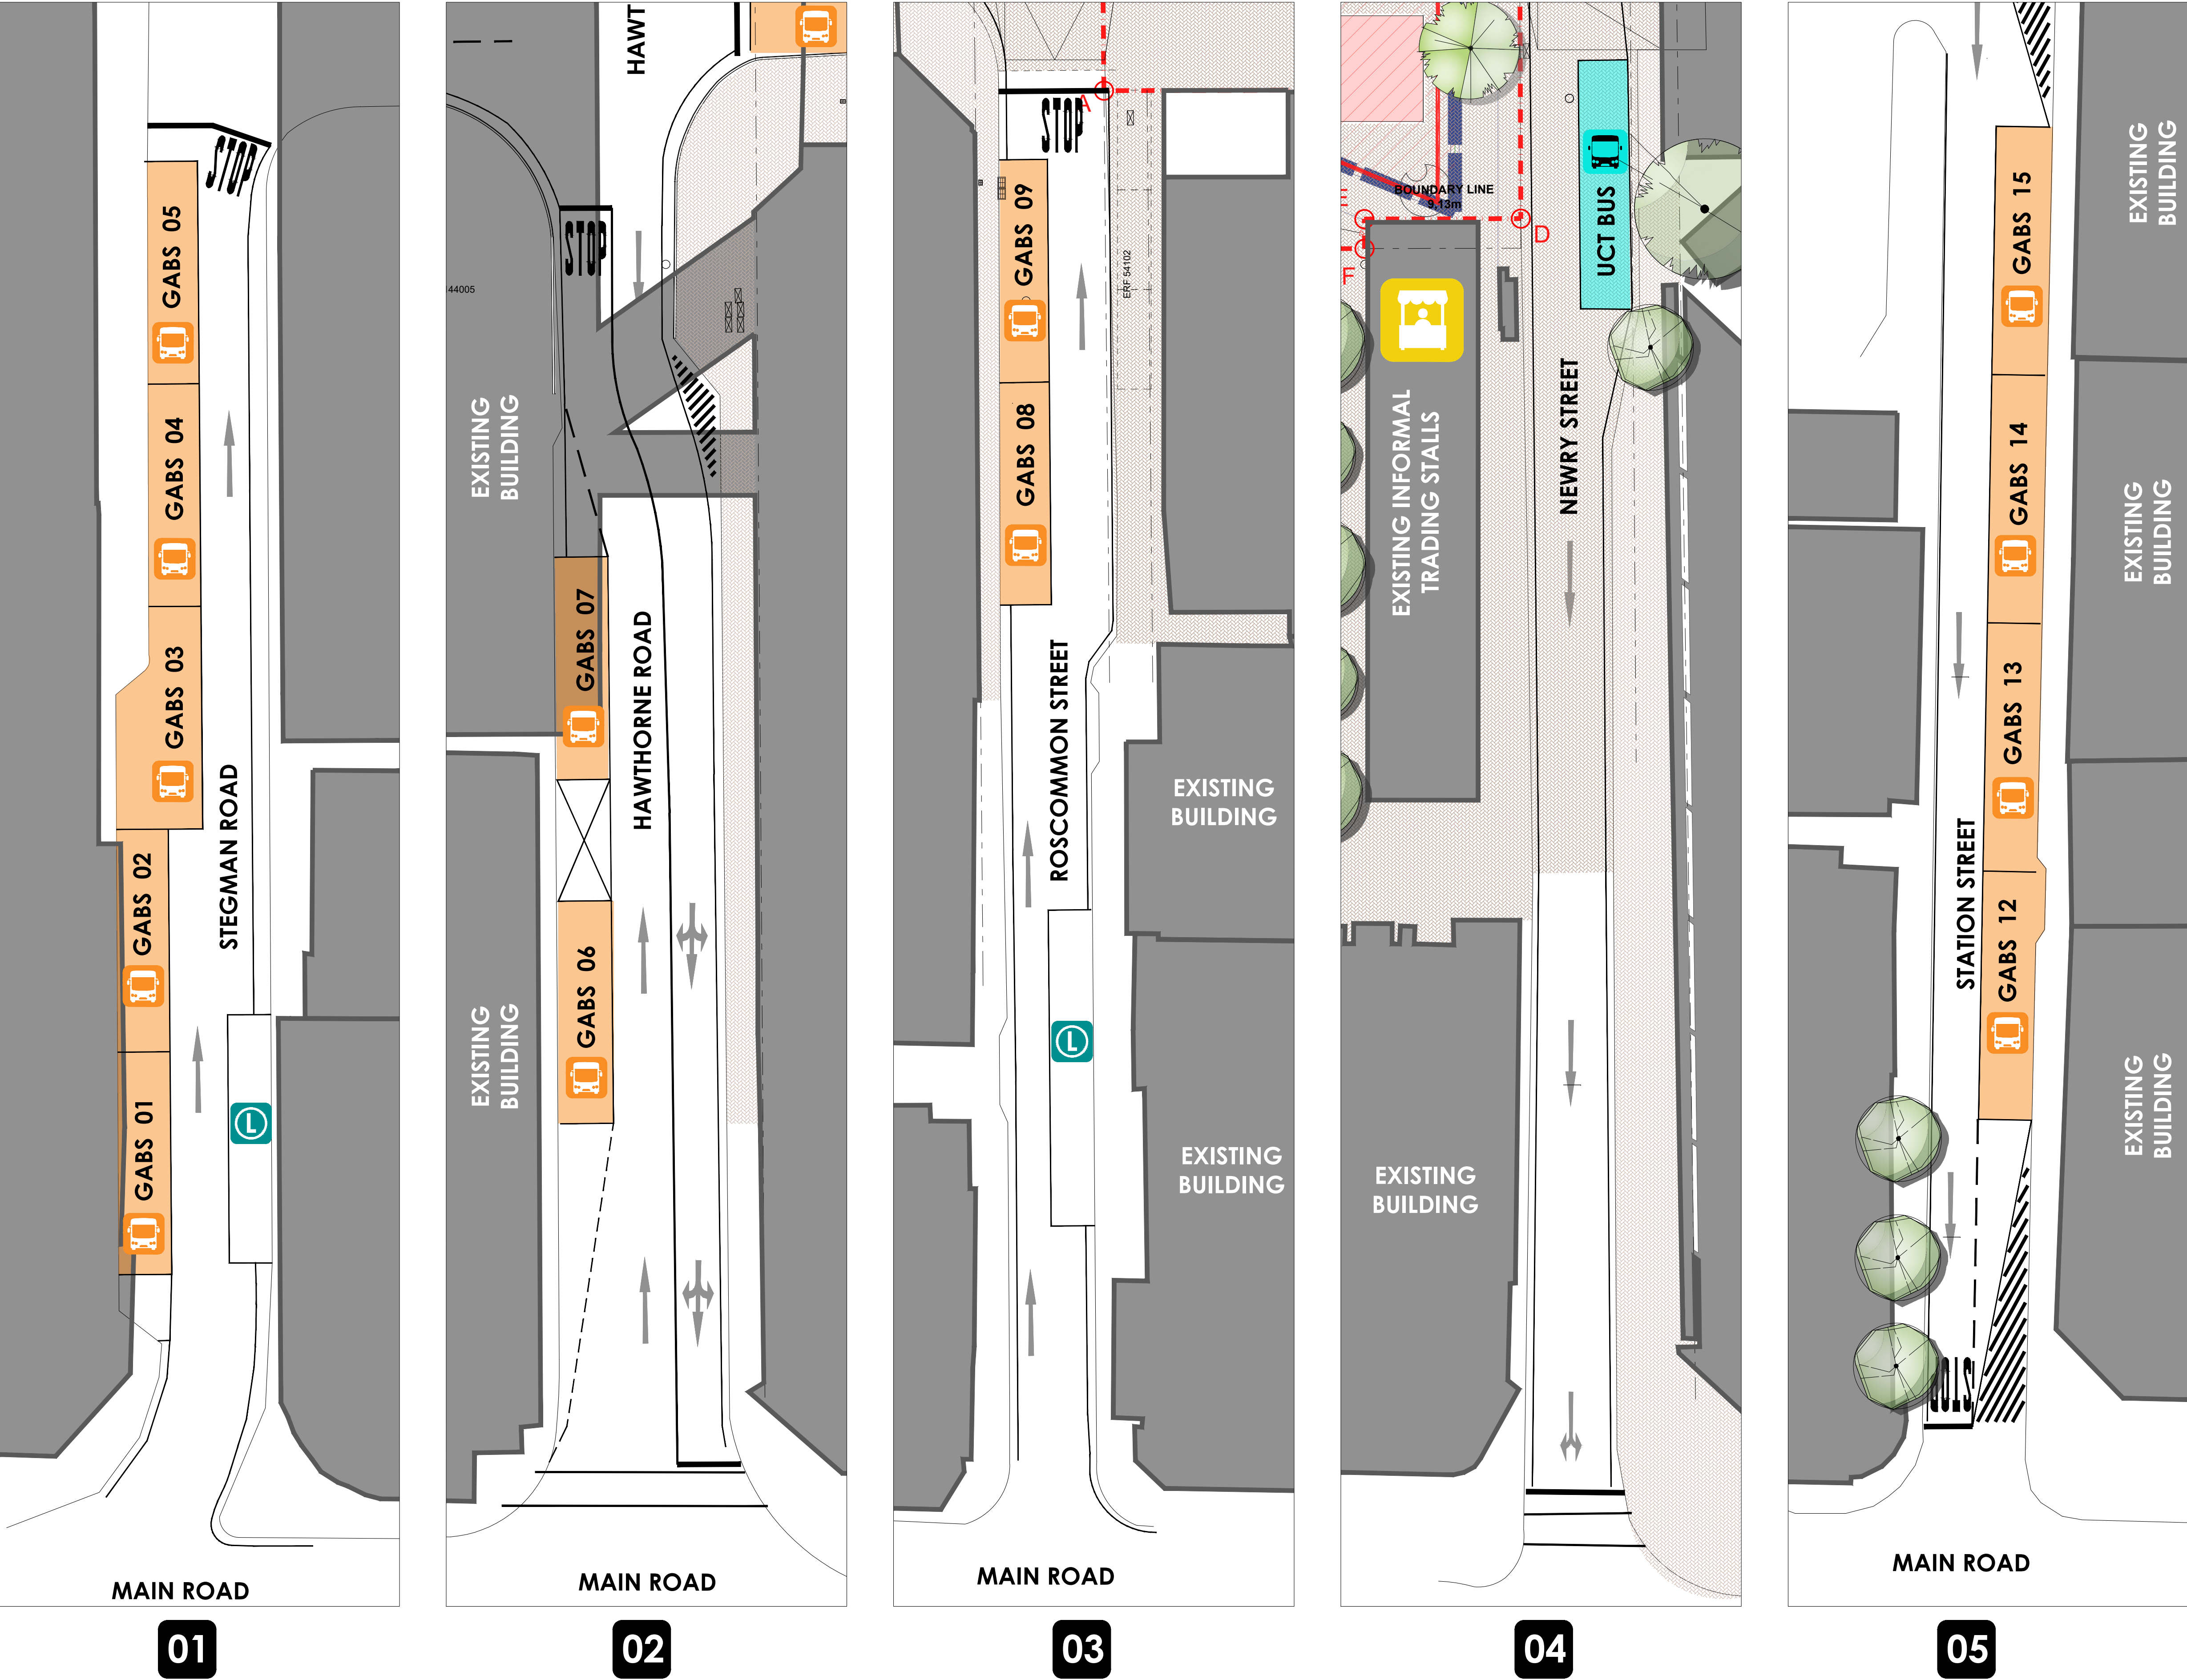


GABS STOPS AT STEGMAN ROAD GABS STOPS AT HAWTHORNE ROAD GABS STOPS AT ROSCOMMON STREET UCT JAMMIE STOP AT NEWRY STREET GABS STOPS AT STATION STREET

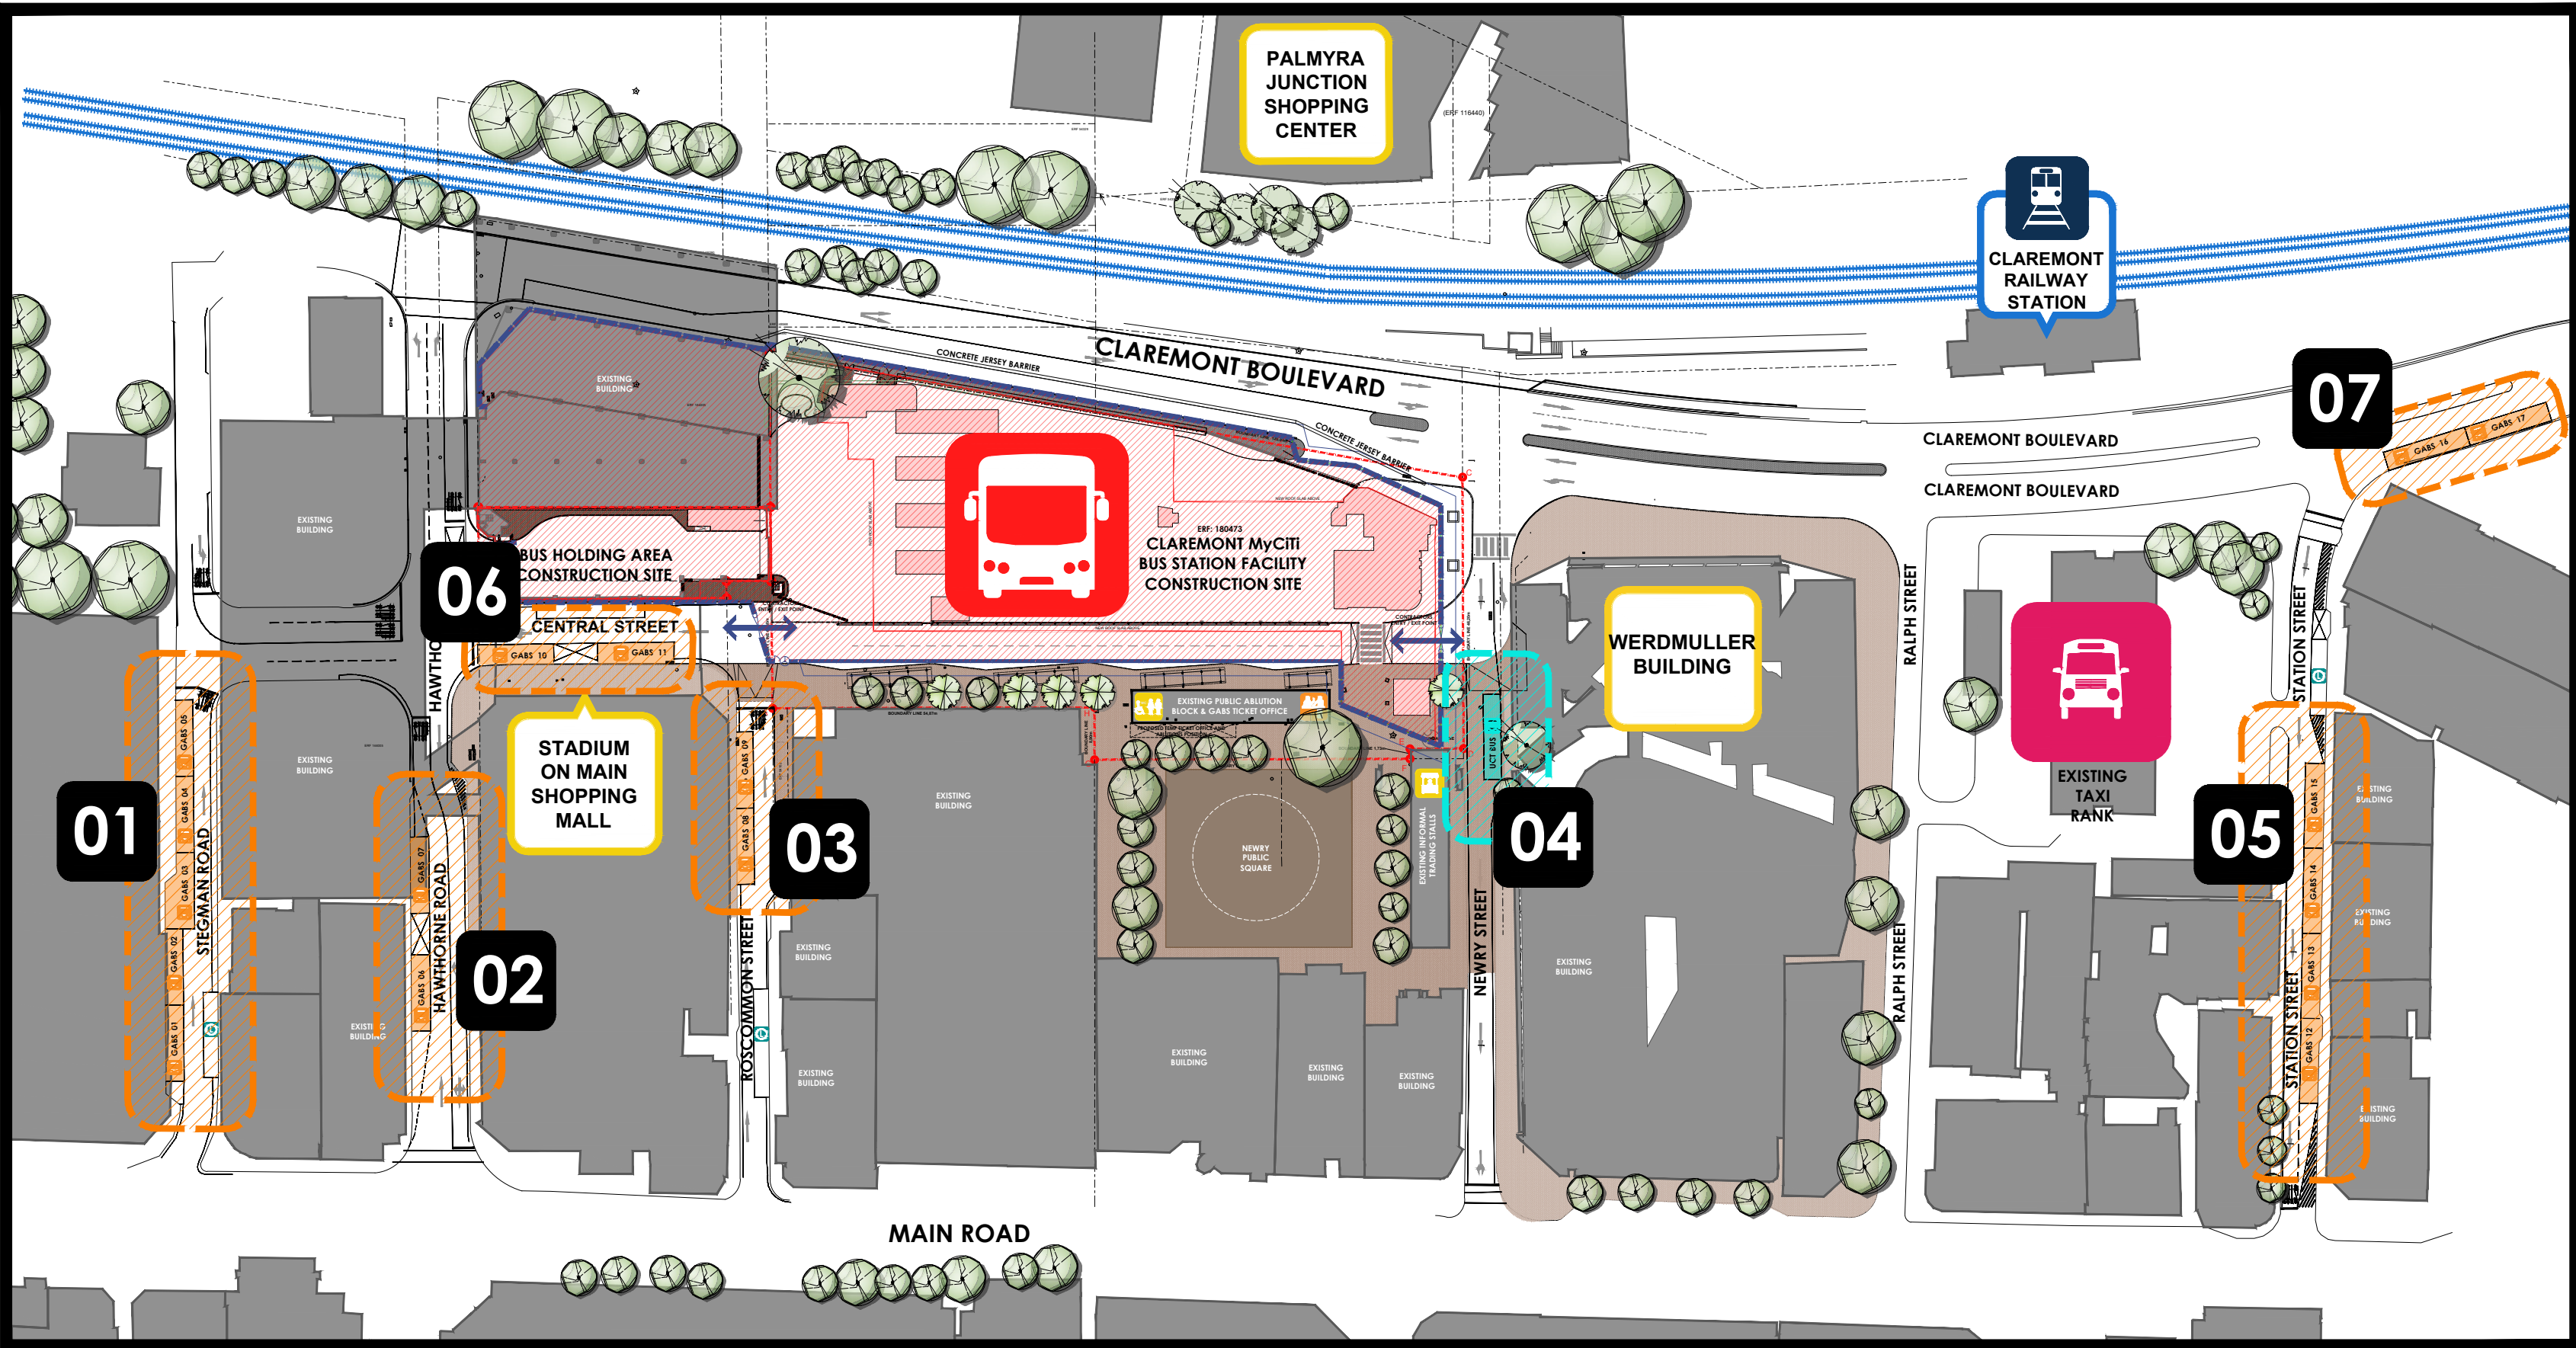

LOCATION MAP

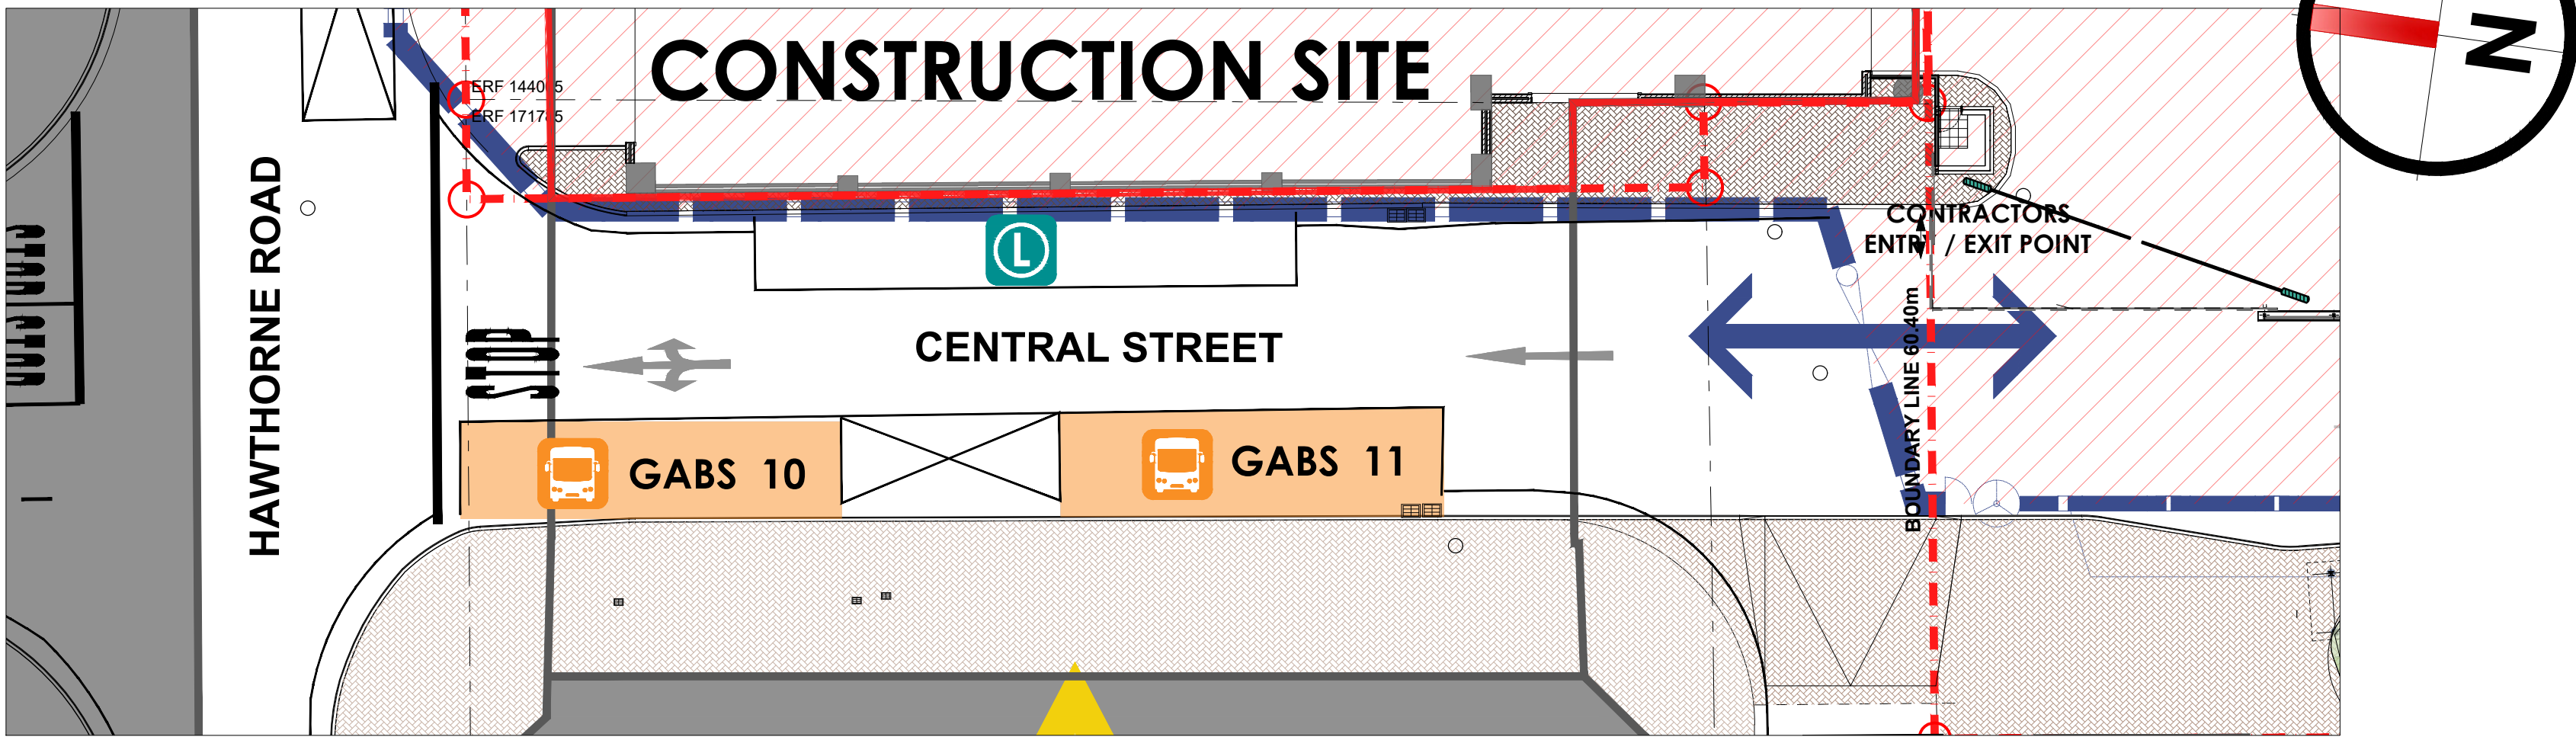

GABS STOPS AT CENTRAL STREET

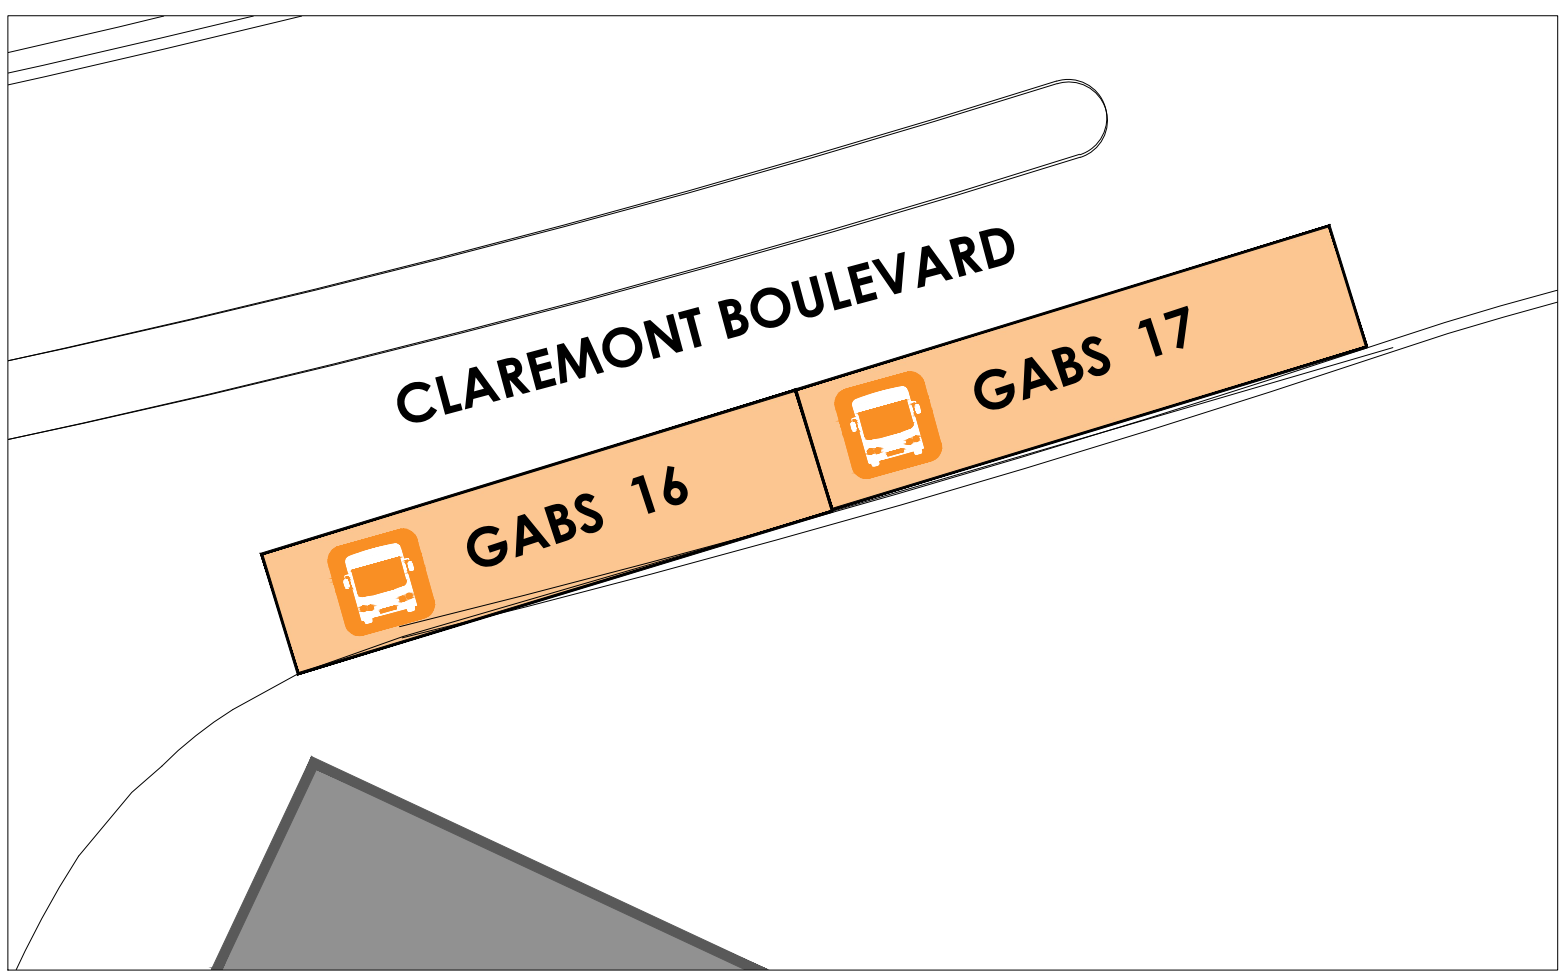

GABS STOPS CORNER OF STATION STREET & CLAREMONT BOULEVARD

KEY



GOLDEN ARROW BUS STOPS (GABS)

- STEGMAN ROAD
- HAWTHORNE ROAD
- CENTRAL STREET
- ROSCOMMON STREET
- STATION STREET & CLAREMONT BOULEVARD




UCT JAMMIE SHUTTLE SERVICES STOP

- NEWRY STREET



MyCiti BUS STATION FACILITY

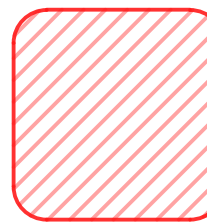

CLAREMONT STATION & BUS HOLDING CONSTRUCTION AREA



LOADING BAY




CLAREMONT TAXI RANK



CLAREMONT RAILWAY STATION

CLIENT

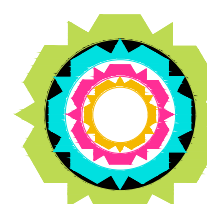

CITY OF CAPE TOWN
ISIXEKO SASEKAPA
STAD KAAPSTAD

PROFESSIONAL SERVICES JV - Design & Construction



ARCHITECTS



WESTERN CAPE
MODERN BUILDING - LEVEL 3, BELLA ROSA VILLA 402
OFF DURBANVILLE AVENUE & BELLA ROSA STREET, BELLEVUE 7550
T: +27 21 914 2340 E: info@ebesaco.za W: www.esaco.co.za