
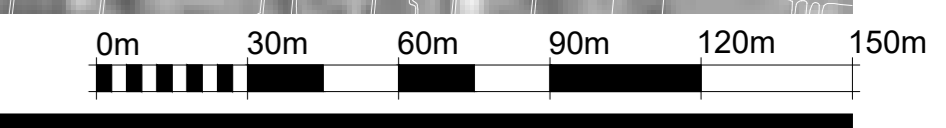


# CLAREMONT BUS FACILITY - CONTEXT PLAN

SCALE 1:1500 @ A0

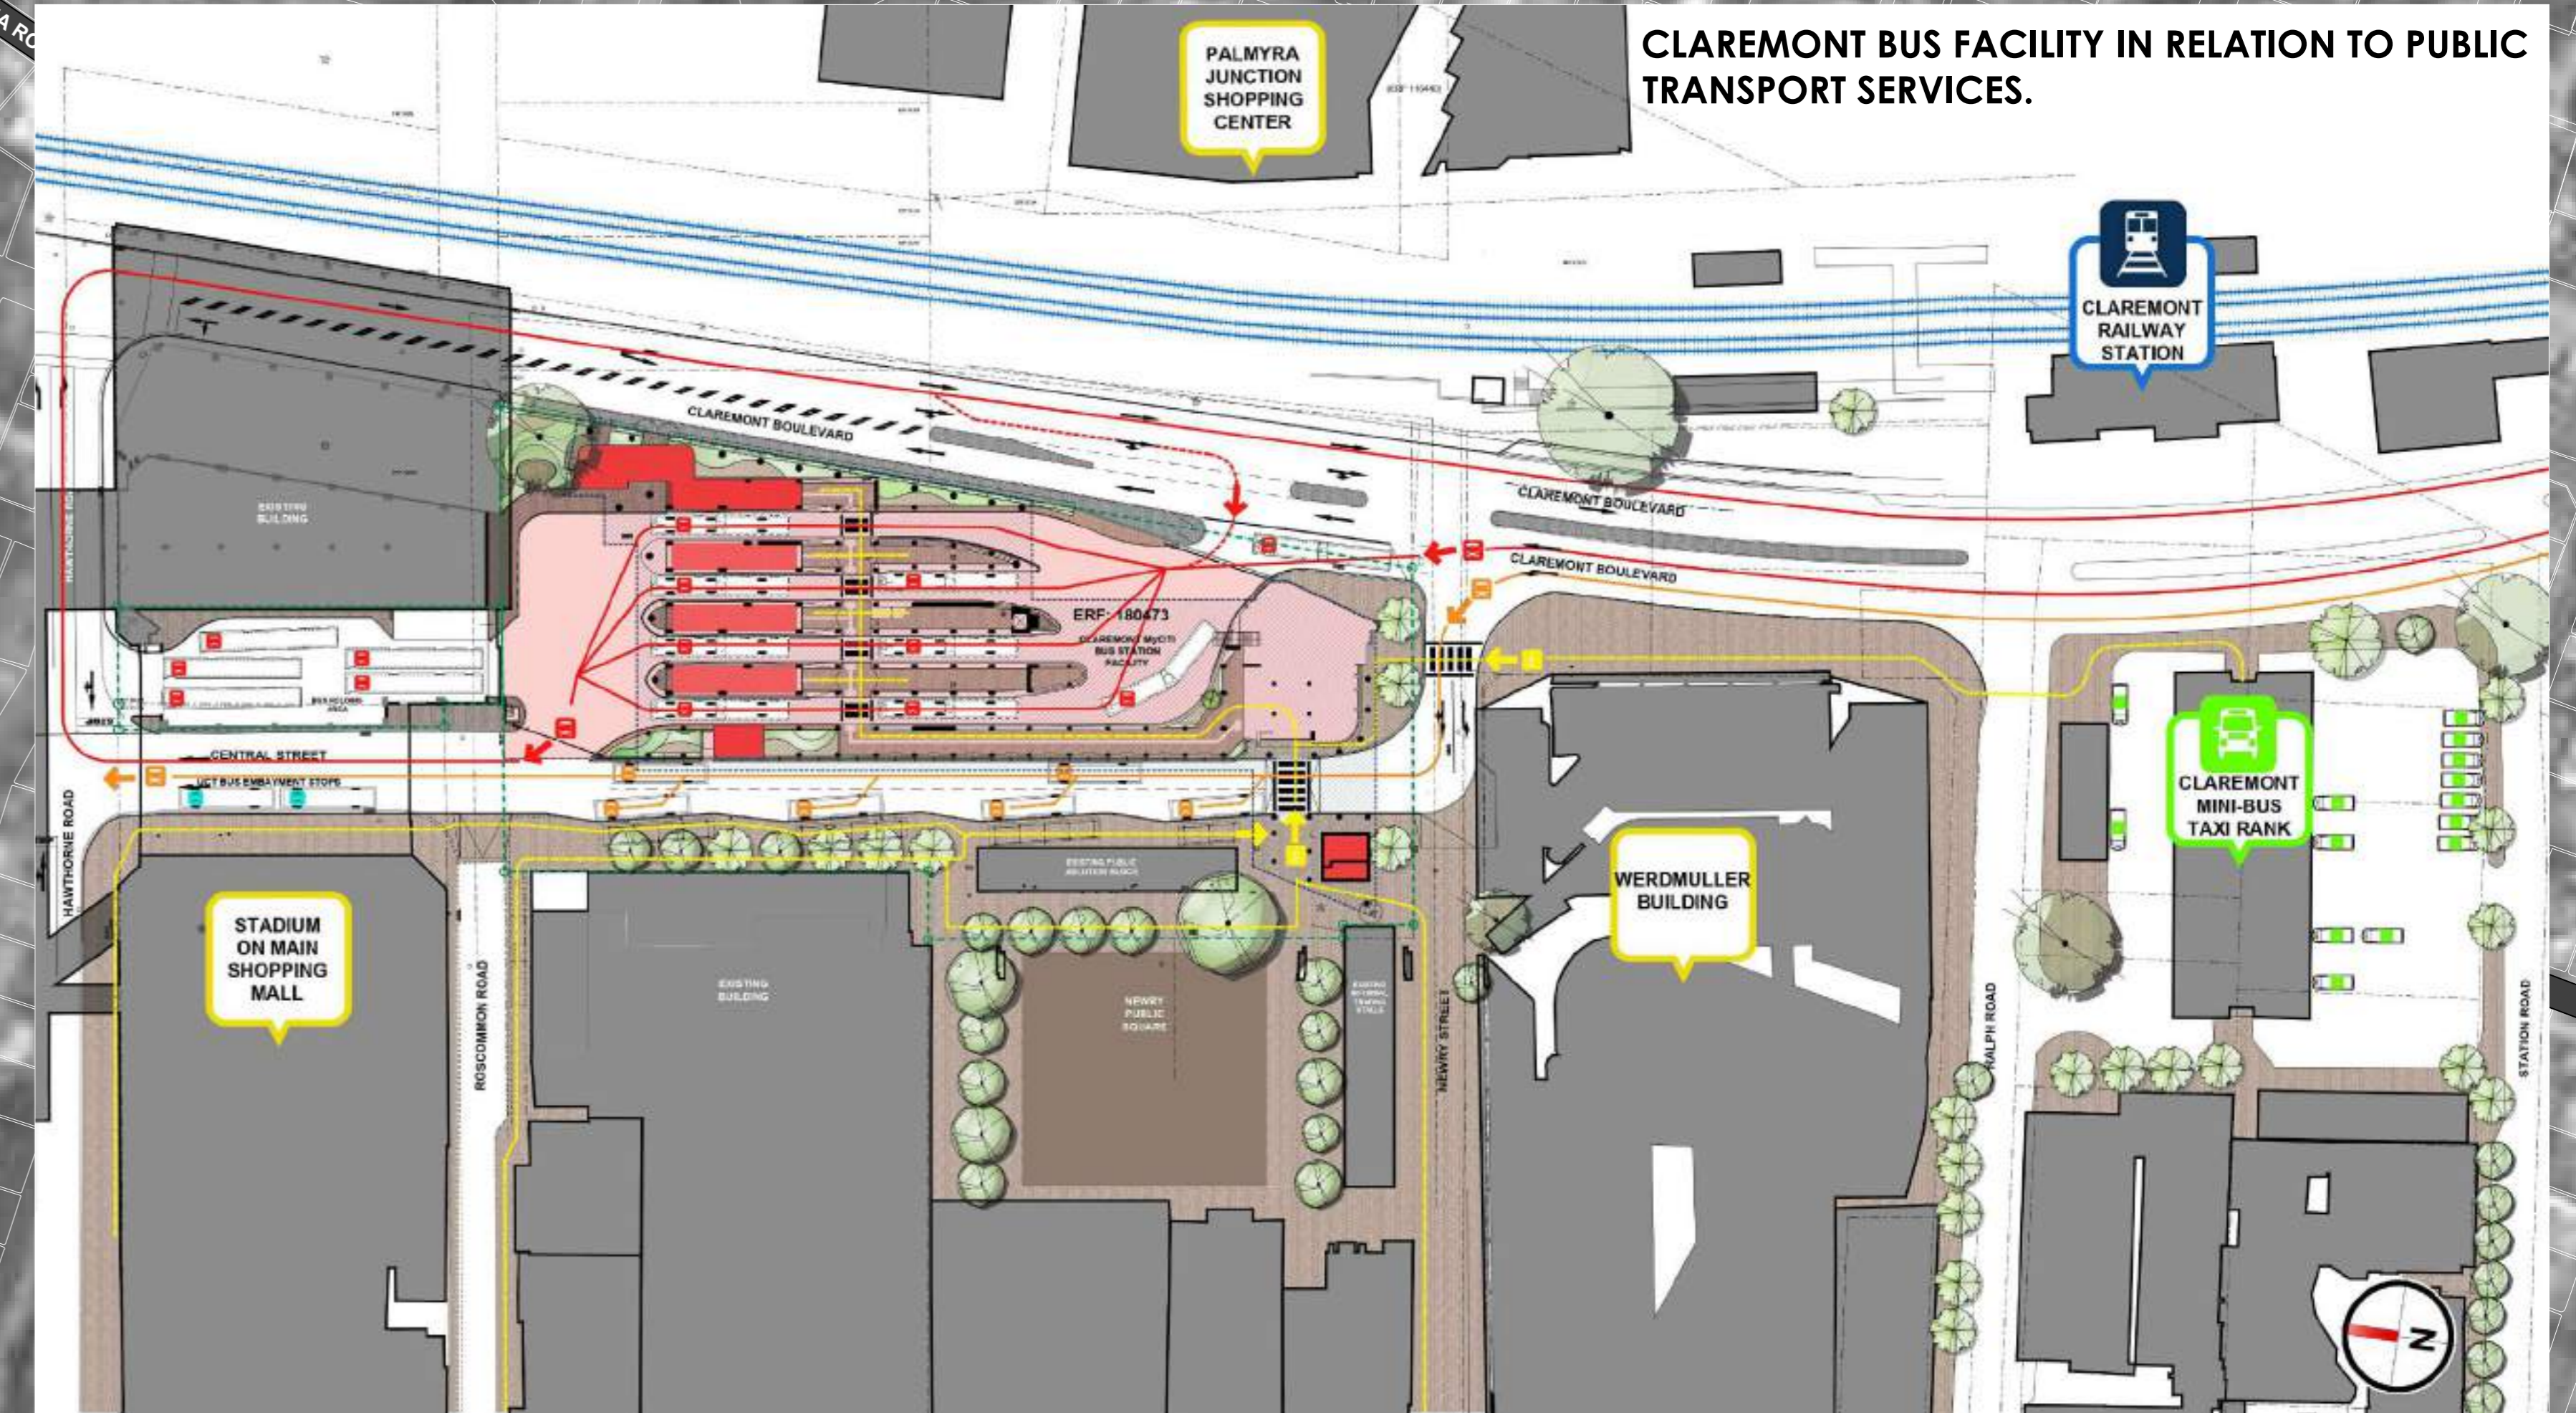

KEY

-  MyCiti BUS STATION FACILITY
-  BRT BUS ROUTE
-  PEDESTRIAN MOVEMENT ROUTES
-  UCT JAMMIE SHUTTLE SERVICES
-  EXISTING MINI-BUS TAXI RANK
-  EXISTING RAILWAY STATION
-  EXISTING RAILWAY LINE
-  GOLDEN ARROW BUS

OPEN DAY FOR THE PROPOSED UPGRADE TO THE CLAREMONT BUS FACILITY - OCTOBER 2022

